


DO NOT SCALE FROM THIS DRAWING

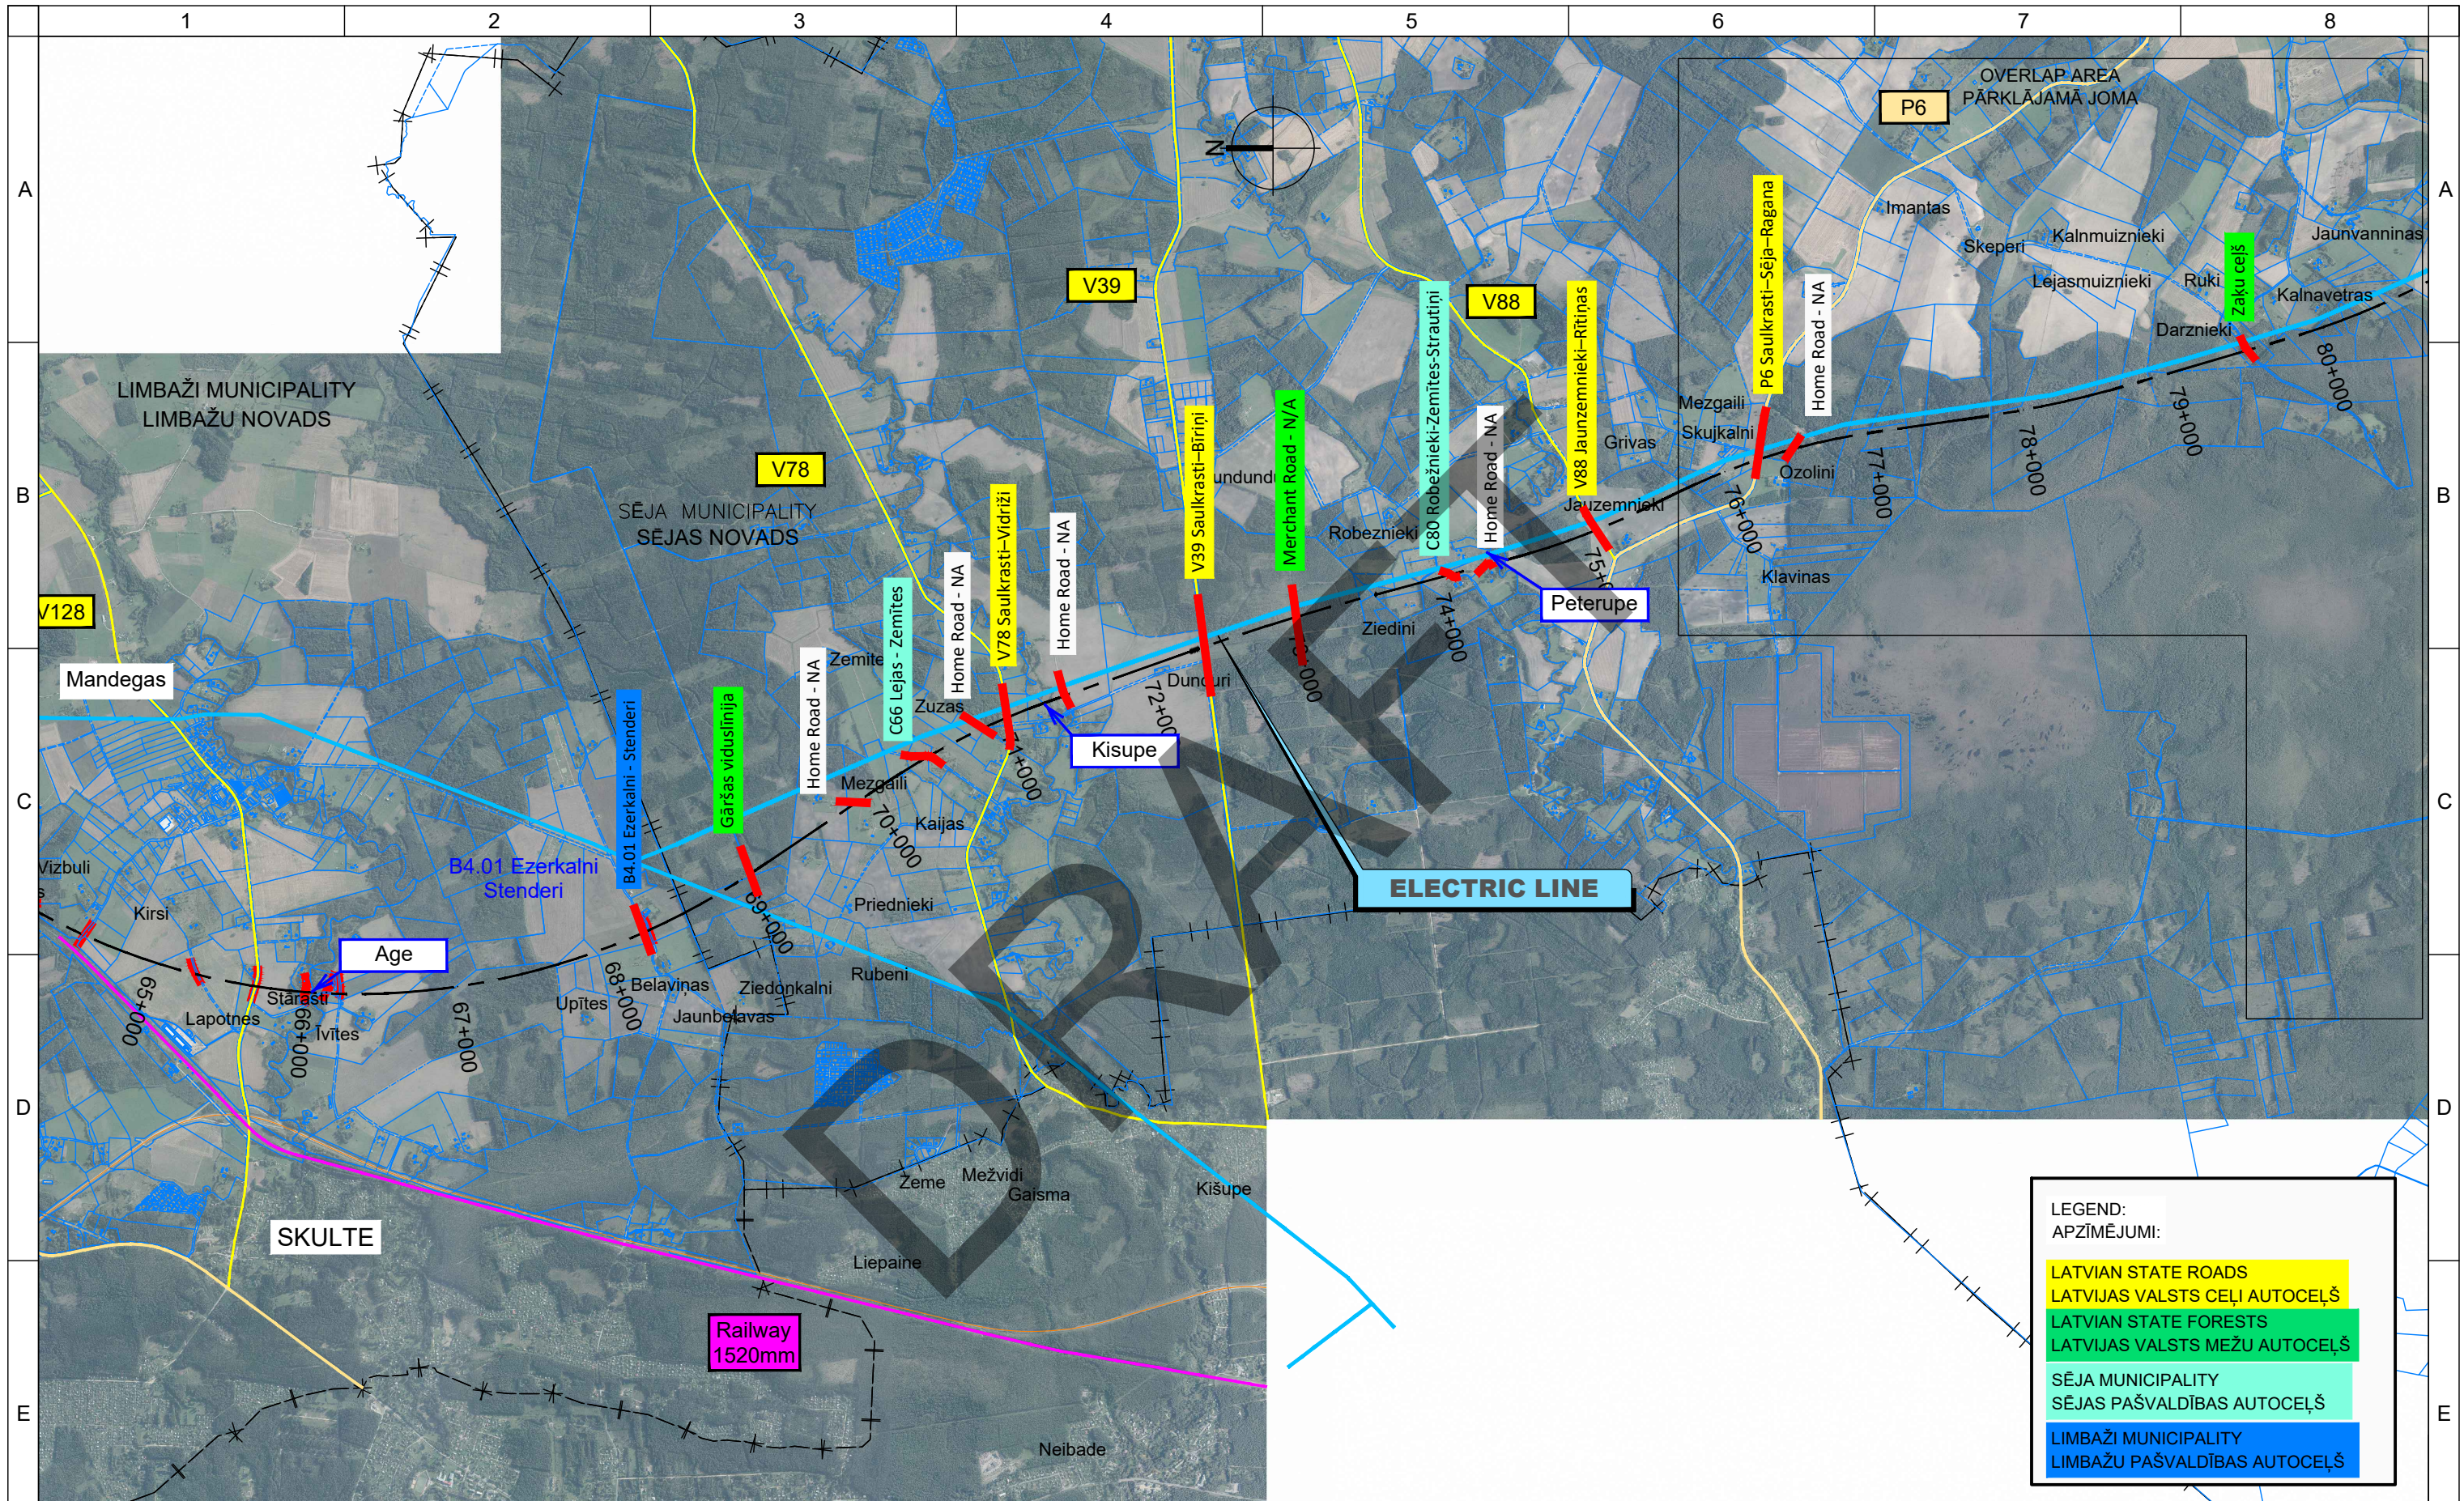

Co-financed by the Connecting Europe
Facility of the European Union

PROJECT

Rail Baltica
RBDTD-LV-DS3

CONTRACT NO. 1.19/LV-16

ineco
Ardanuy

DATE

February 2021

SCALE

1:40.000

PAPER SIZE

A3


DRAWING TITLE

1. INITIAL INFORMATION
EXISTING CROSSINGS

1. SĀKOTNĒJĀ INFORMĀCIJA
ESOŠAS ŠĶĒRSOŠANAS VIETAS

1/2

DO NOT SCALE FROM THIS DRAWING

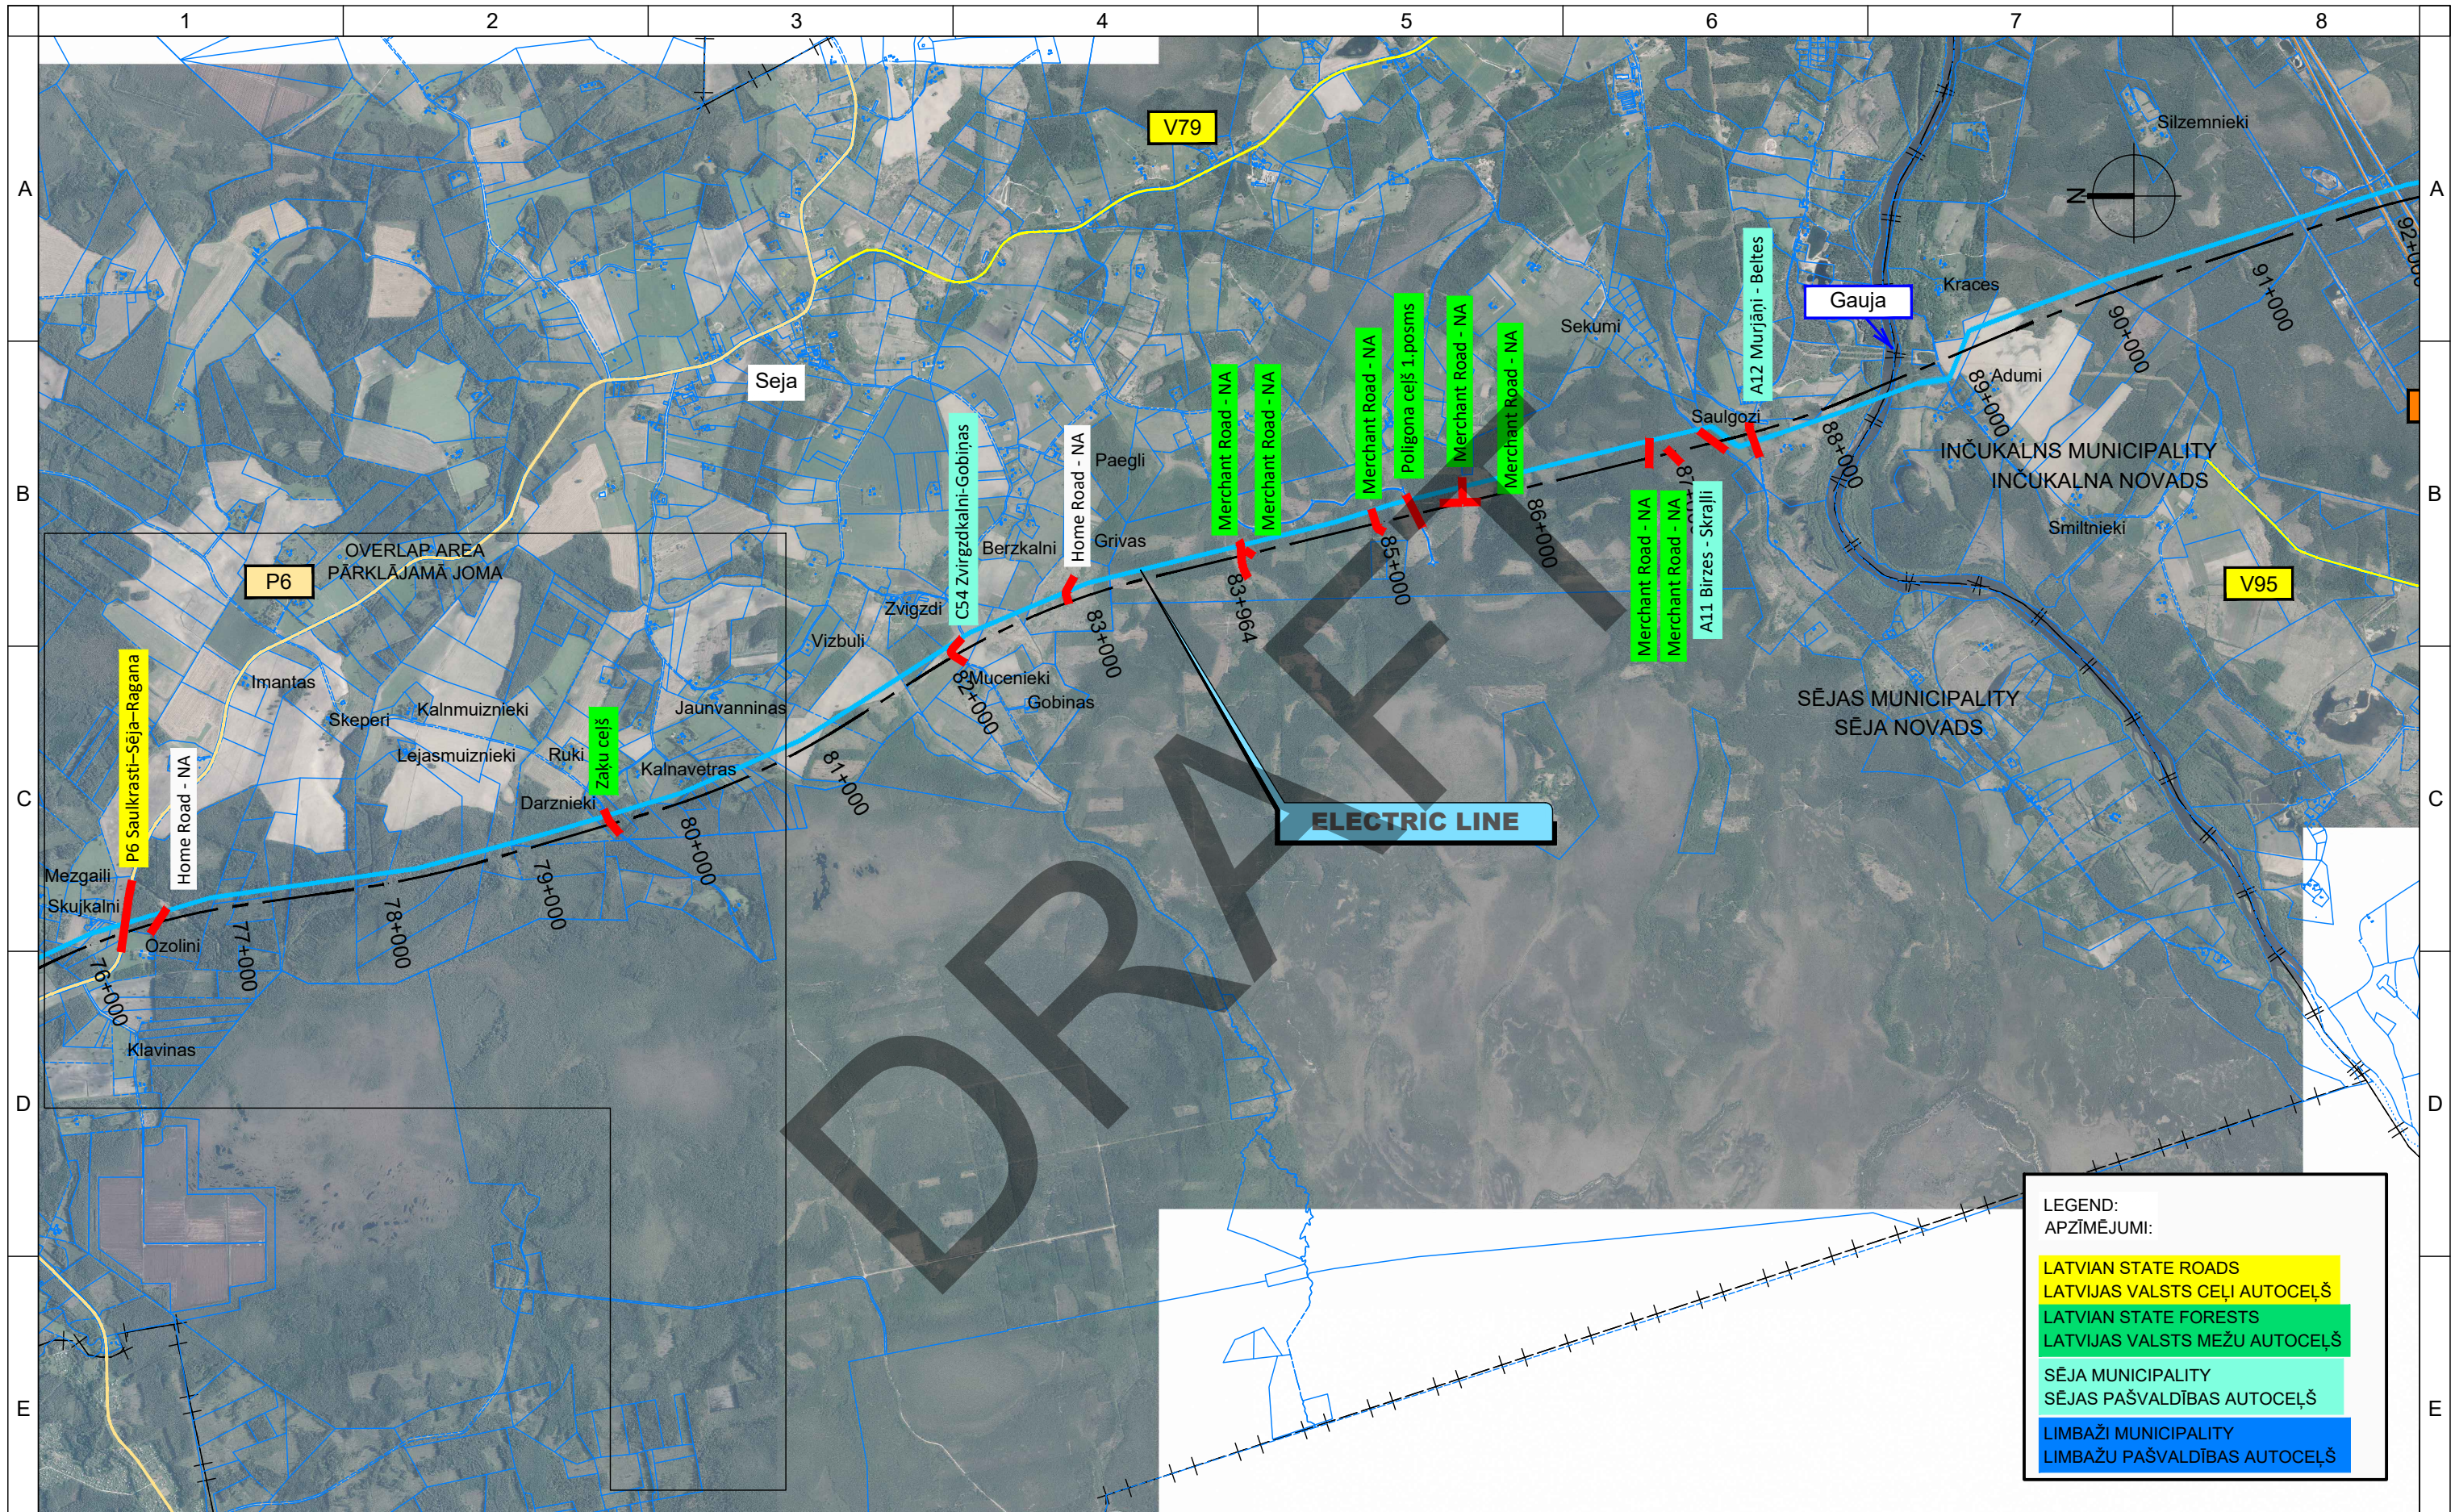

Co-financed by the Connecting Europe
Facility of the European Union

PROJECT



RBDTD-LV-DS3

Design and Design Supervision Services for the construction of the
new line on the section from Estonian / Latvian state border to Vangaži

ARCHIVE NO. RBR 2019/7

CONTRACT NO. 1.19/LV-16



DATE

February 2021

SCALE

1:40.000

PAPER SIZE

A3


DRAWING TITLE

RBDTD-LV-DS3-ZZ-INA-000000-00-ZZZZ-PP-AP-VE-00004 P01
Roads Meeting Presentation - Sējas Municipality

1. INITIAL INFORMATION
EXISTING CROSSINGS
1. SĀKOTNĒJĀ INFORMĀCIJA
ESOŠAS ŠĶĒRSOŠANAS VIETAS

2/2

DO NOT SCALE FROM THIS DRAWING

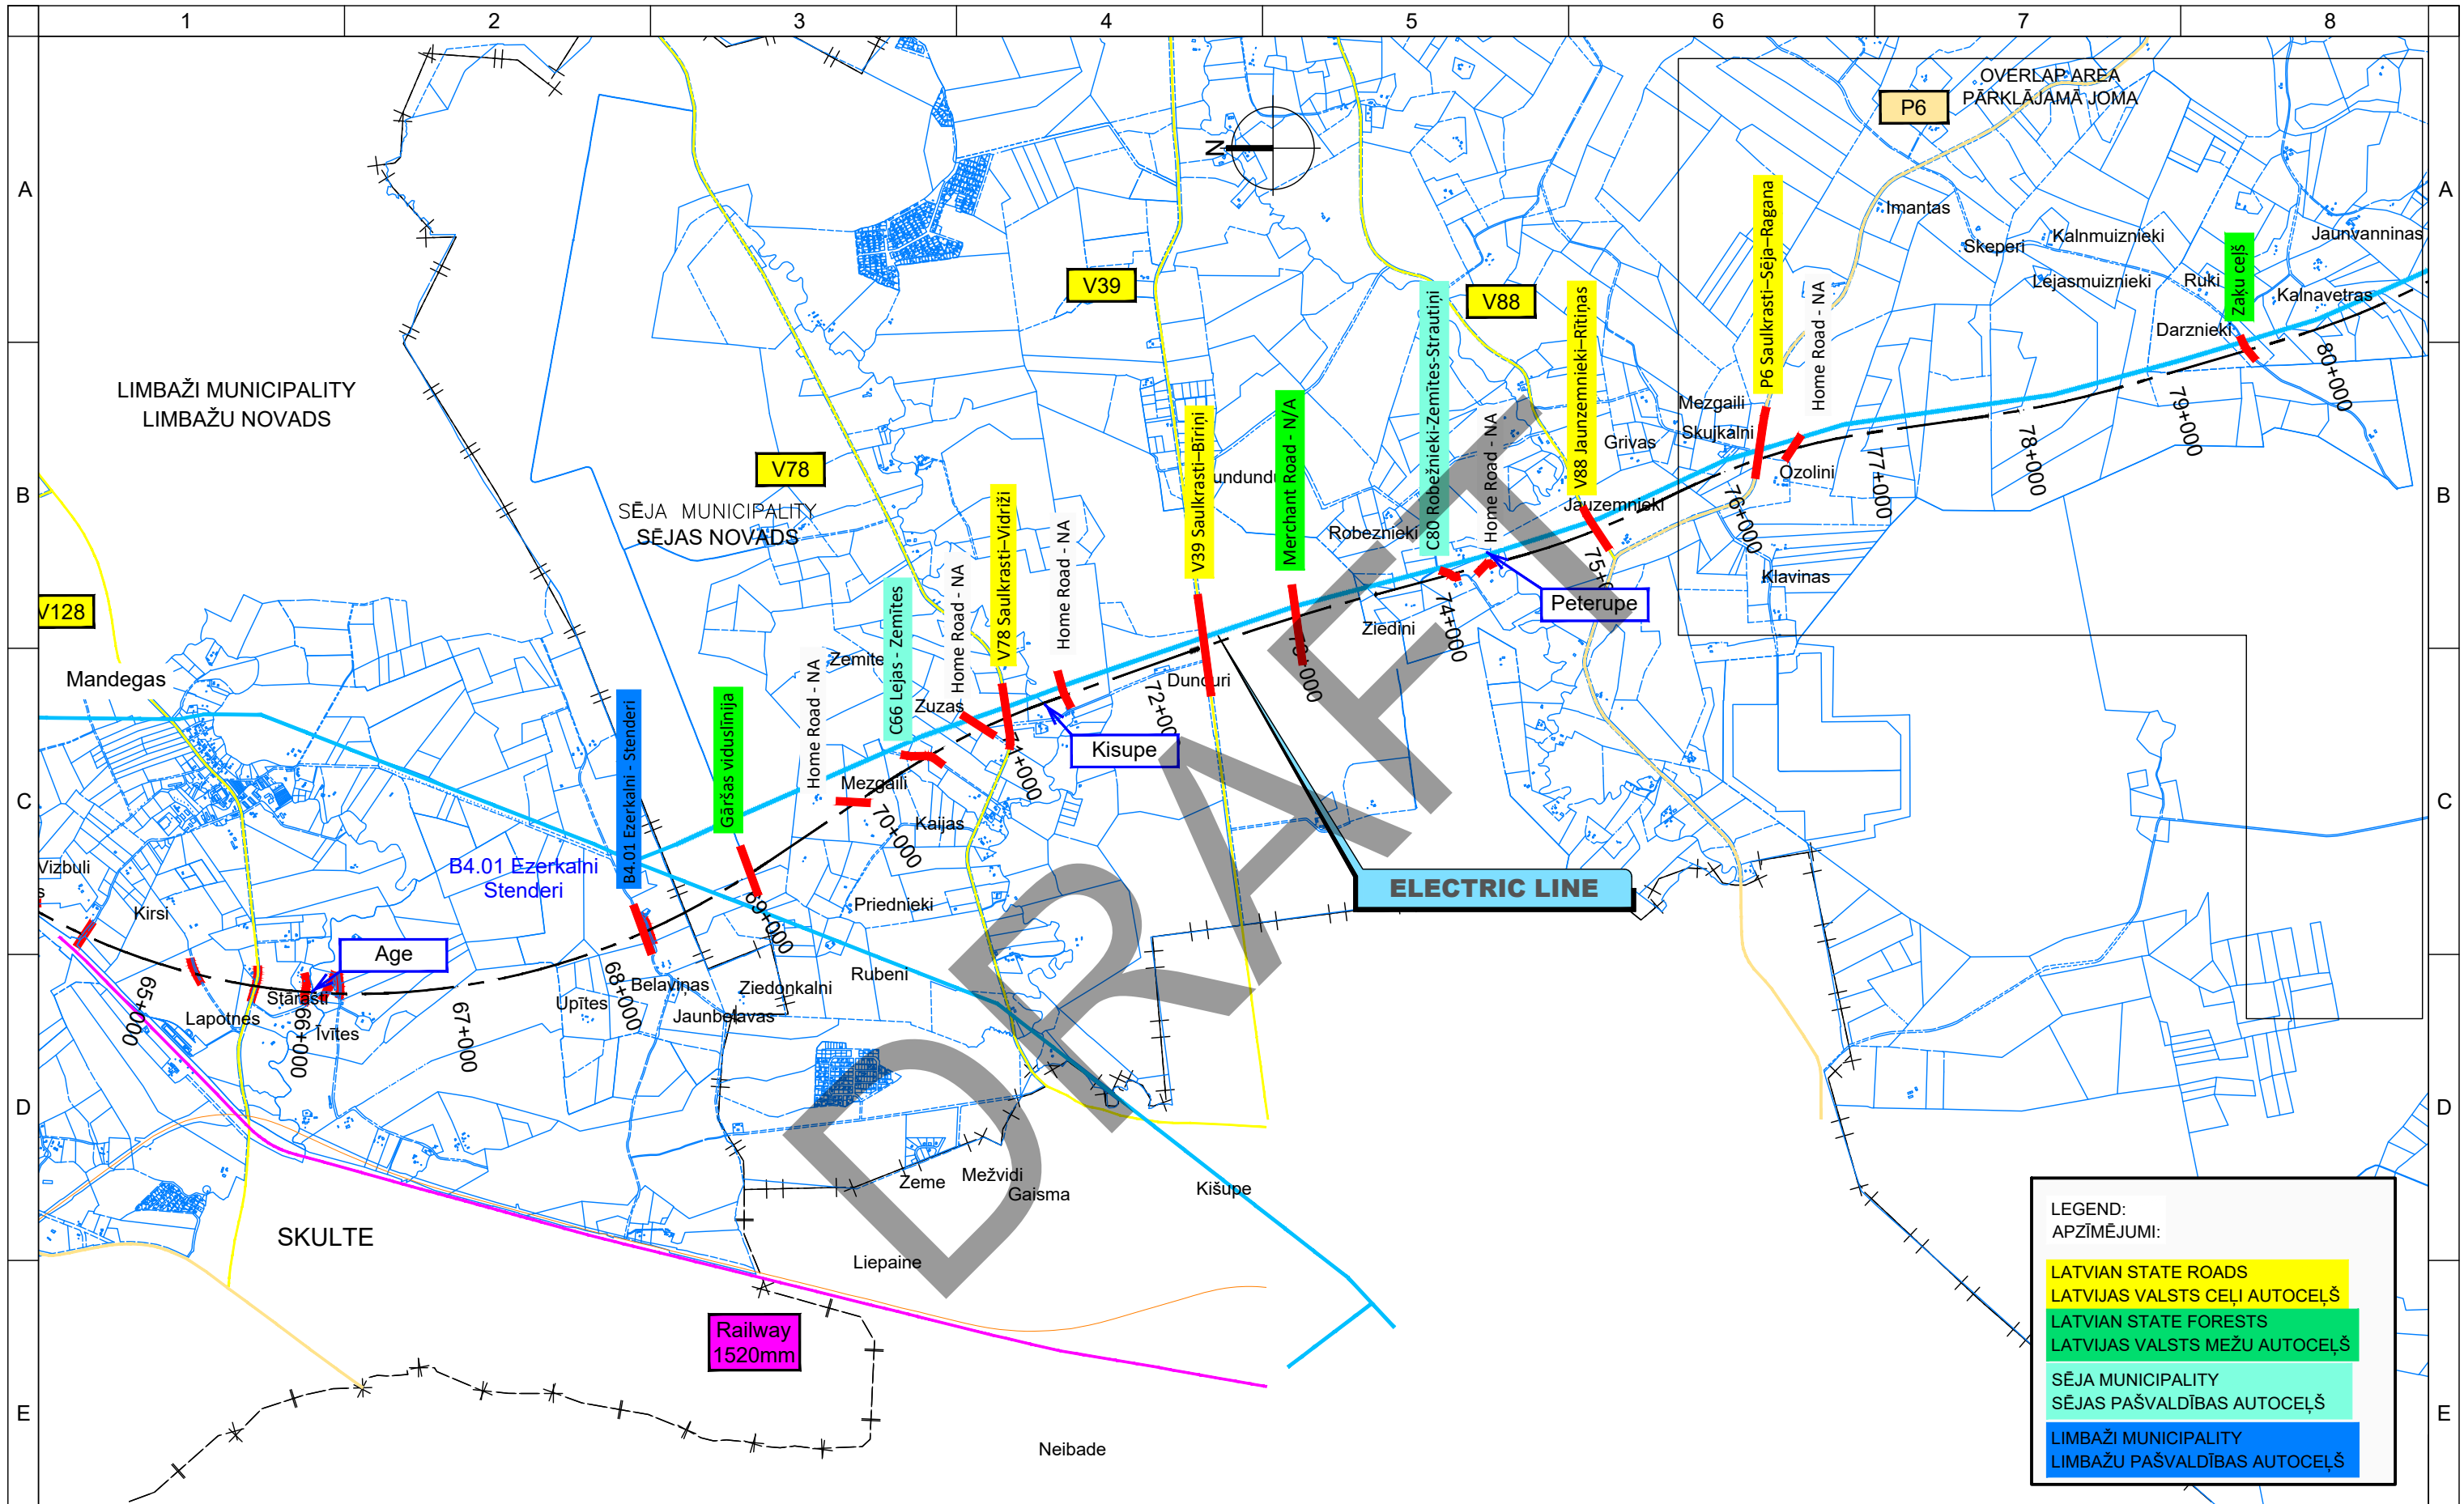

Co-financed by the Connecting Europe Facility of the European Union

PROJECT

Rail Baltica
RBDTD-LV-DS3

CONTRACT NO. 1.19/LV-16

ineco
Ardanuy

DATE

February 2021

SCALE

1:40.000

PAPER SIZE


A3

DRAWING TITLE

1. INITIAL INFORMATION
EXISTING CROSSINGS
1. SĀKOTNĒJĀ INFORMĀCIJA
ESOŠAS ŠĶĒRSOŠANAS VIETAS

1/2

DO NOT SCALE FROM THIS DRAWING

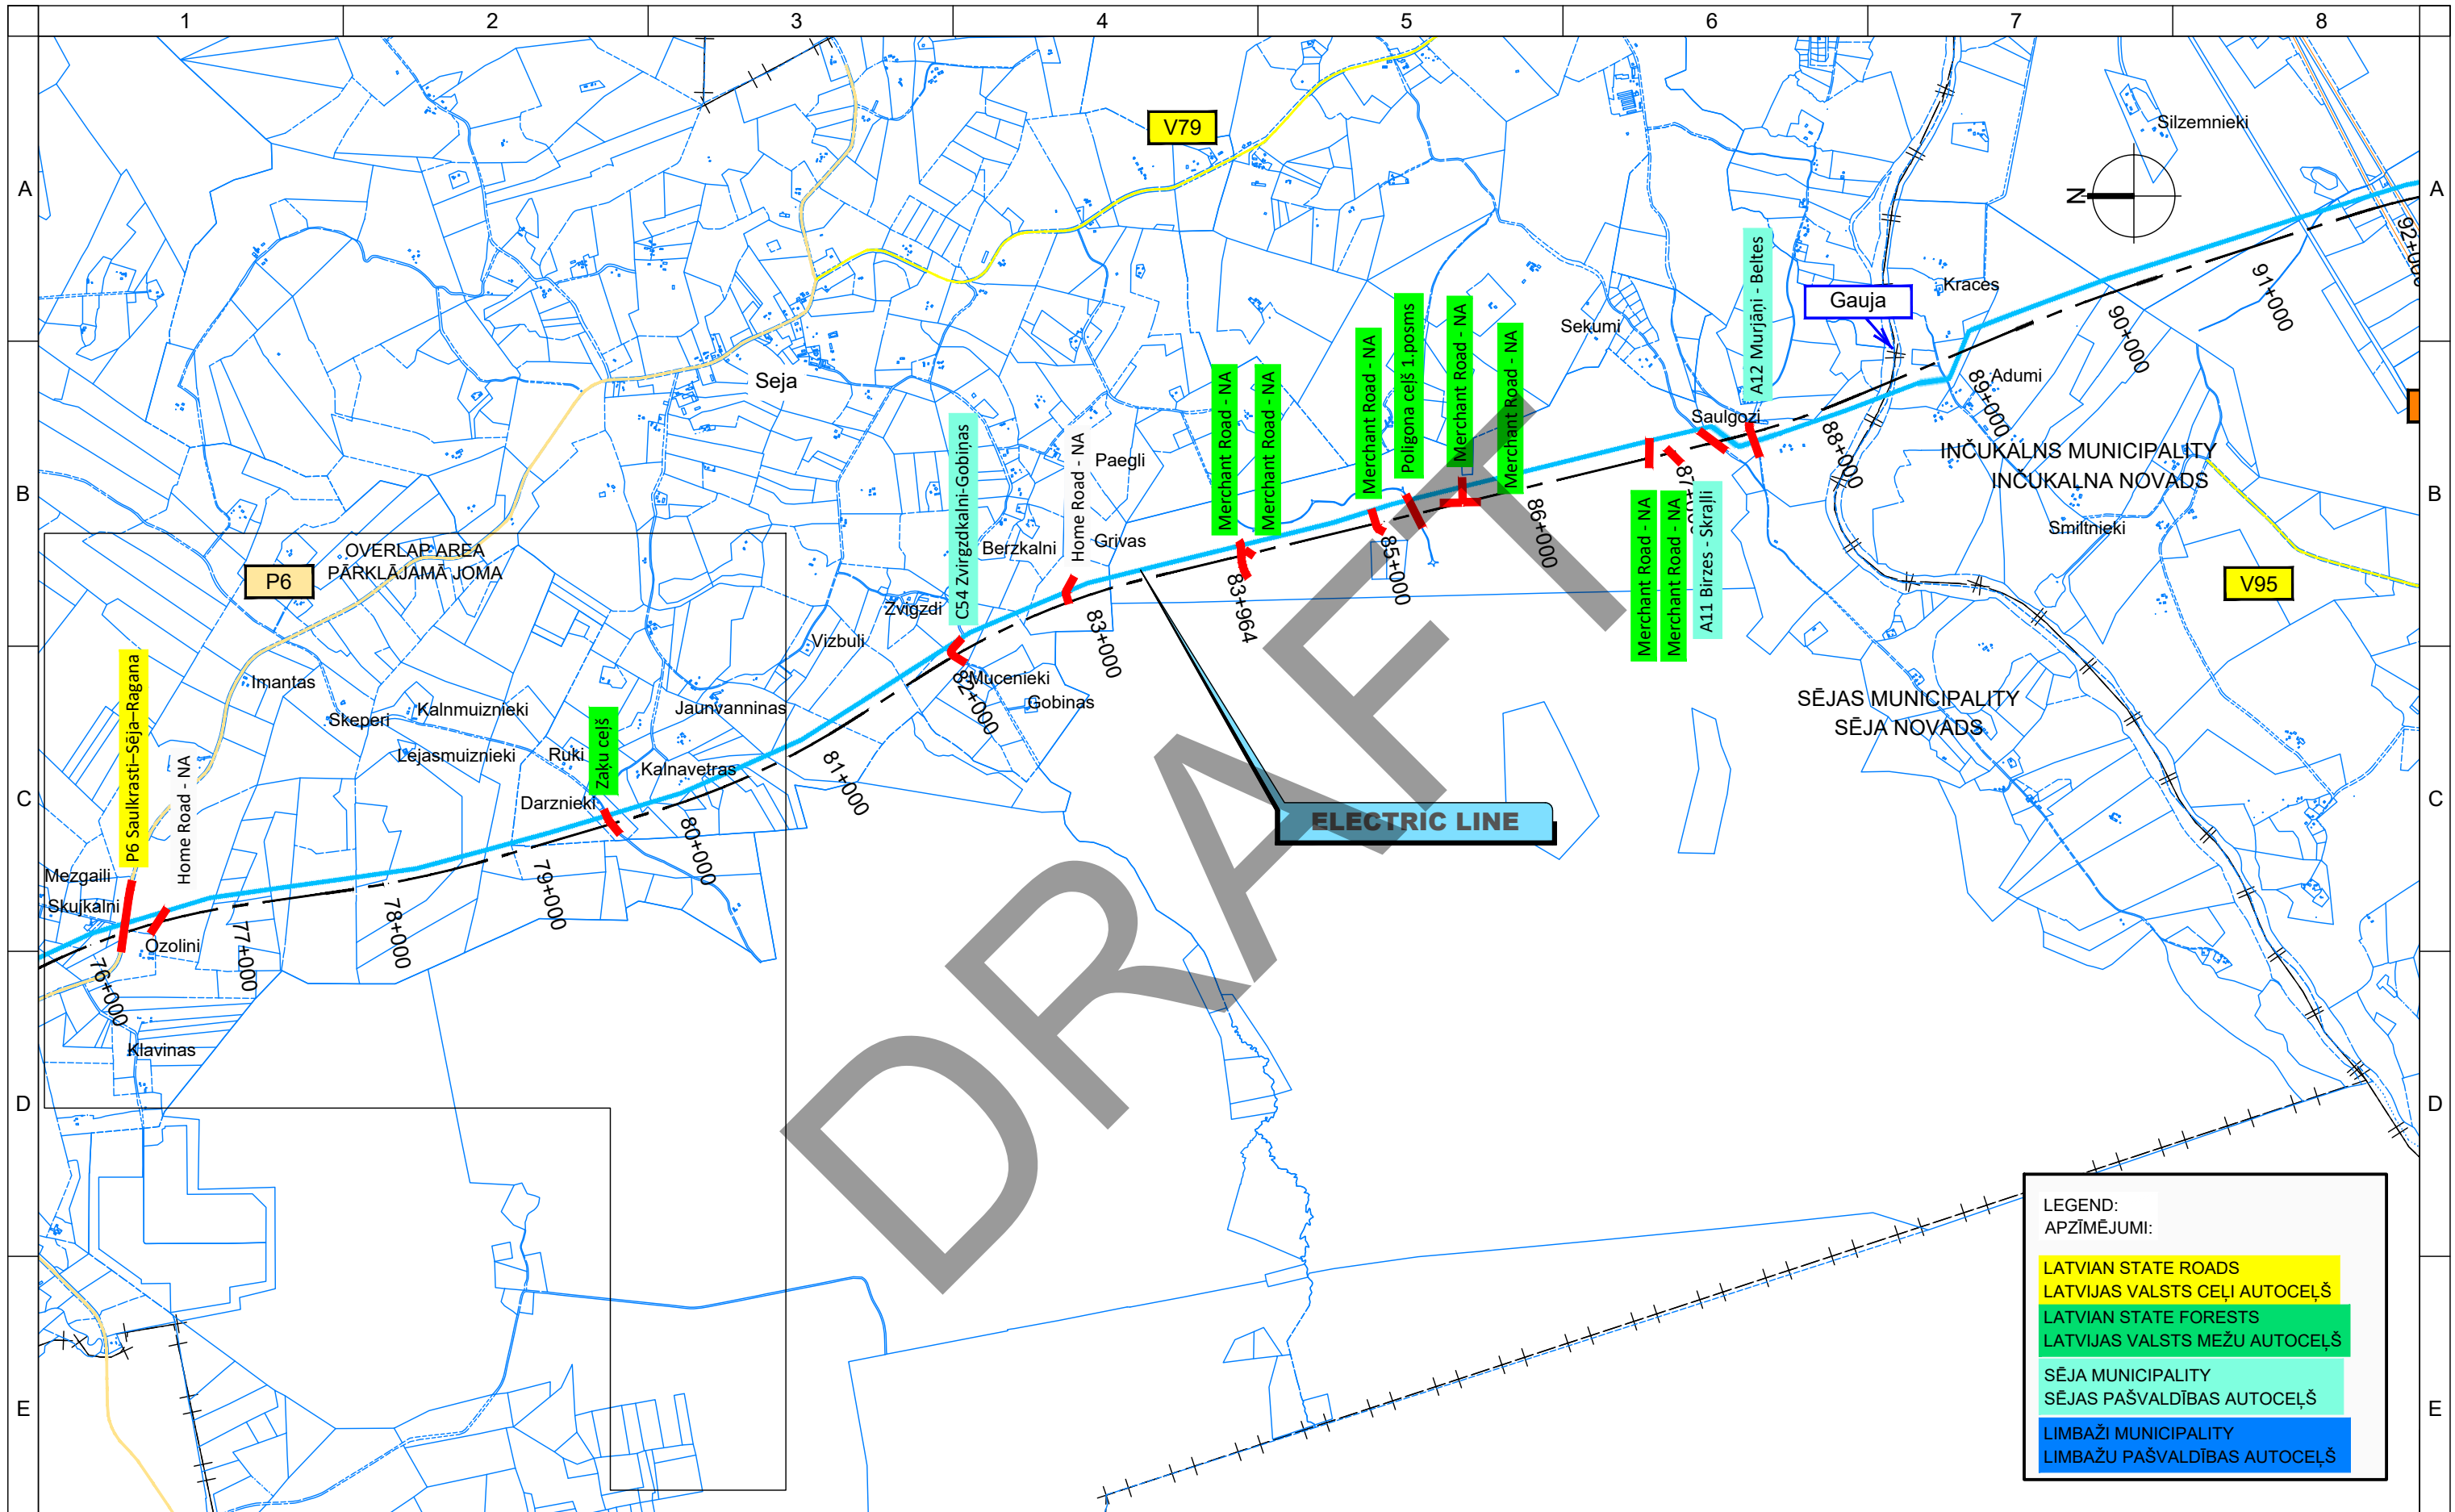


LEGEND:
APZĪMĒJUMI:

- LATVIAN STATE ROADS
LATVIJAS VALSTS CEĻI AUTOCEĻŠ
- LATVIAN STATE FORESTS
LATVIJAS VALSTS MEŽU AUTOCEĻŠ
- SĒJAS MUNICIPALITY
SĒJAS PAŠVALDĪBAS AUTOCEĻŠ
- LIMBAŽI MUNICIPALITY
LIMBAŽU PAŠVALDĪBAS AUTOCEĻŠ


			PROJECT  RBDTD-LV-DS3 Design and Design Supervision Services for the construction of the new line on the section from Estonian / Latvian state border to Vangaži ARCHIVE NO. RBR 2019/7		CONTRACT NO. 1.19/LV-16  		DATE February 2021	SCALE 1:40.000	PAPER SIZE A3	DRAWING TITLE 1. INITIAL INFORMATION EXISTING CROSSINGS 1. SĀKOTNĒJĀ INFORMĀCIJA ESOŠAS ŠĶĒRSOŠANAS VIETAS 2/2		
F							RBDTD-LV-DS3-ZZ-INA-000000-00-ZZZZ-PP-AP-VE-00004 P01 Roads Meeting Presentation - Sējas Municipality				F	
	1	2	3	4	5	6	7	8				

DO NOT SCALE FROM THIS DRAWING

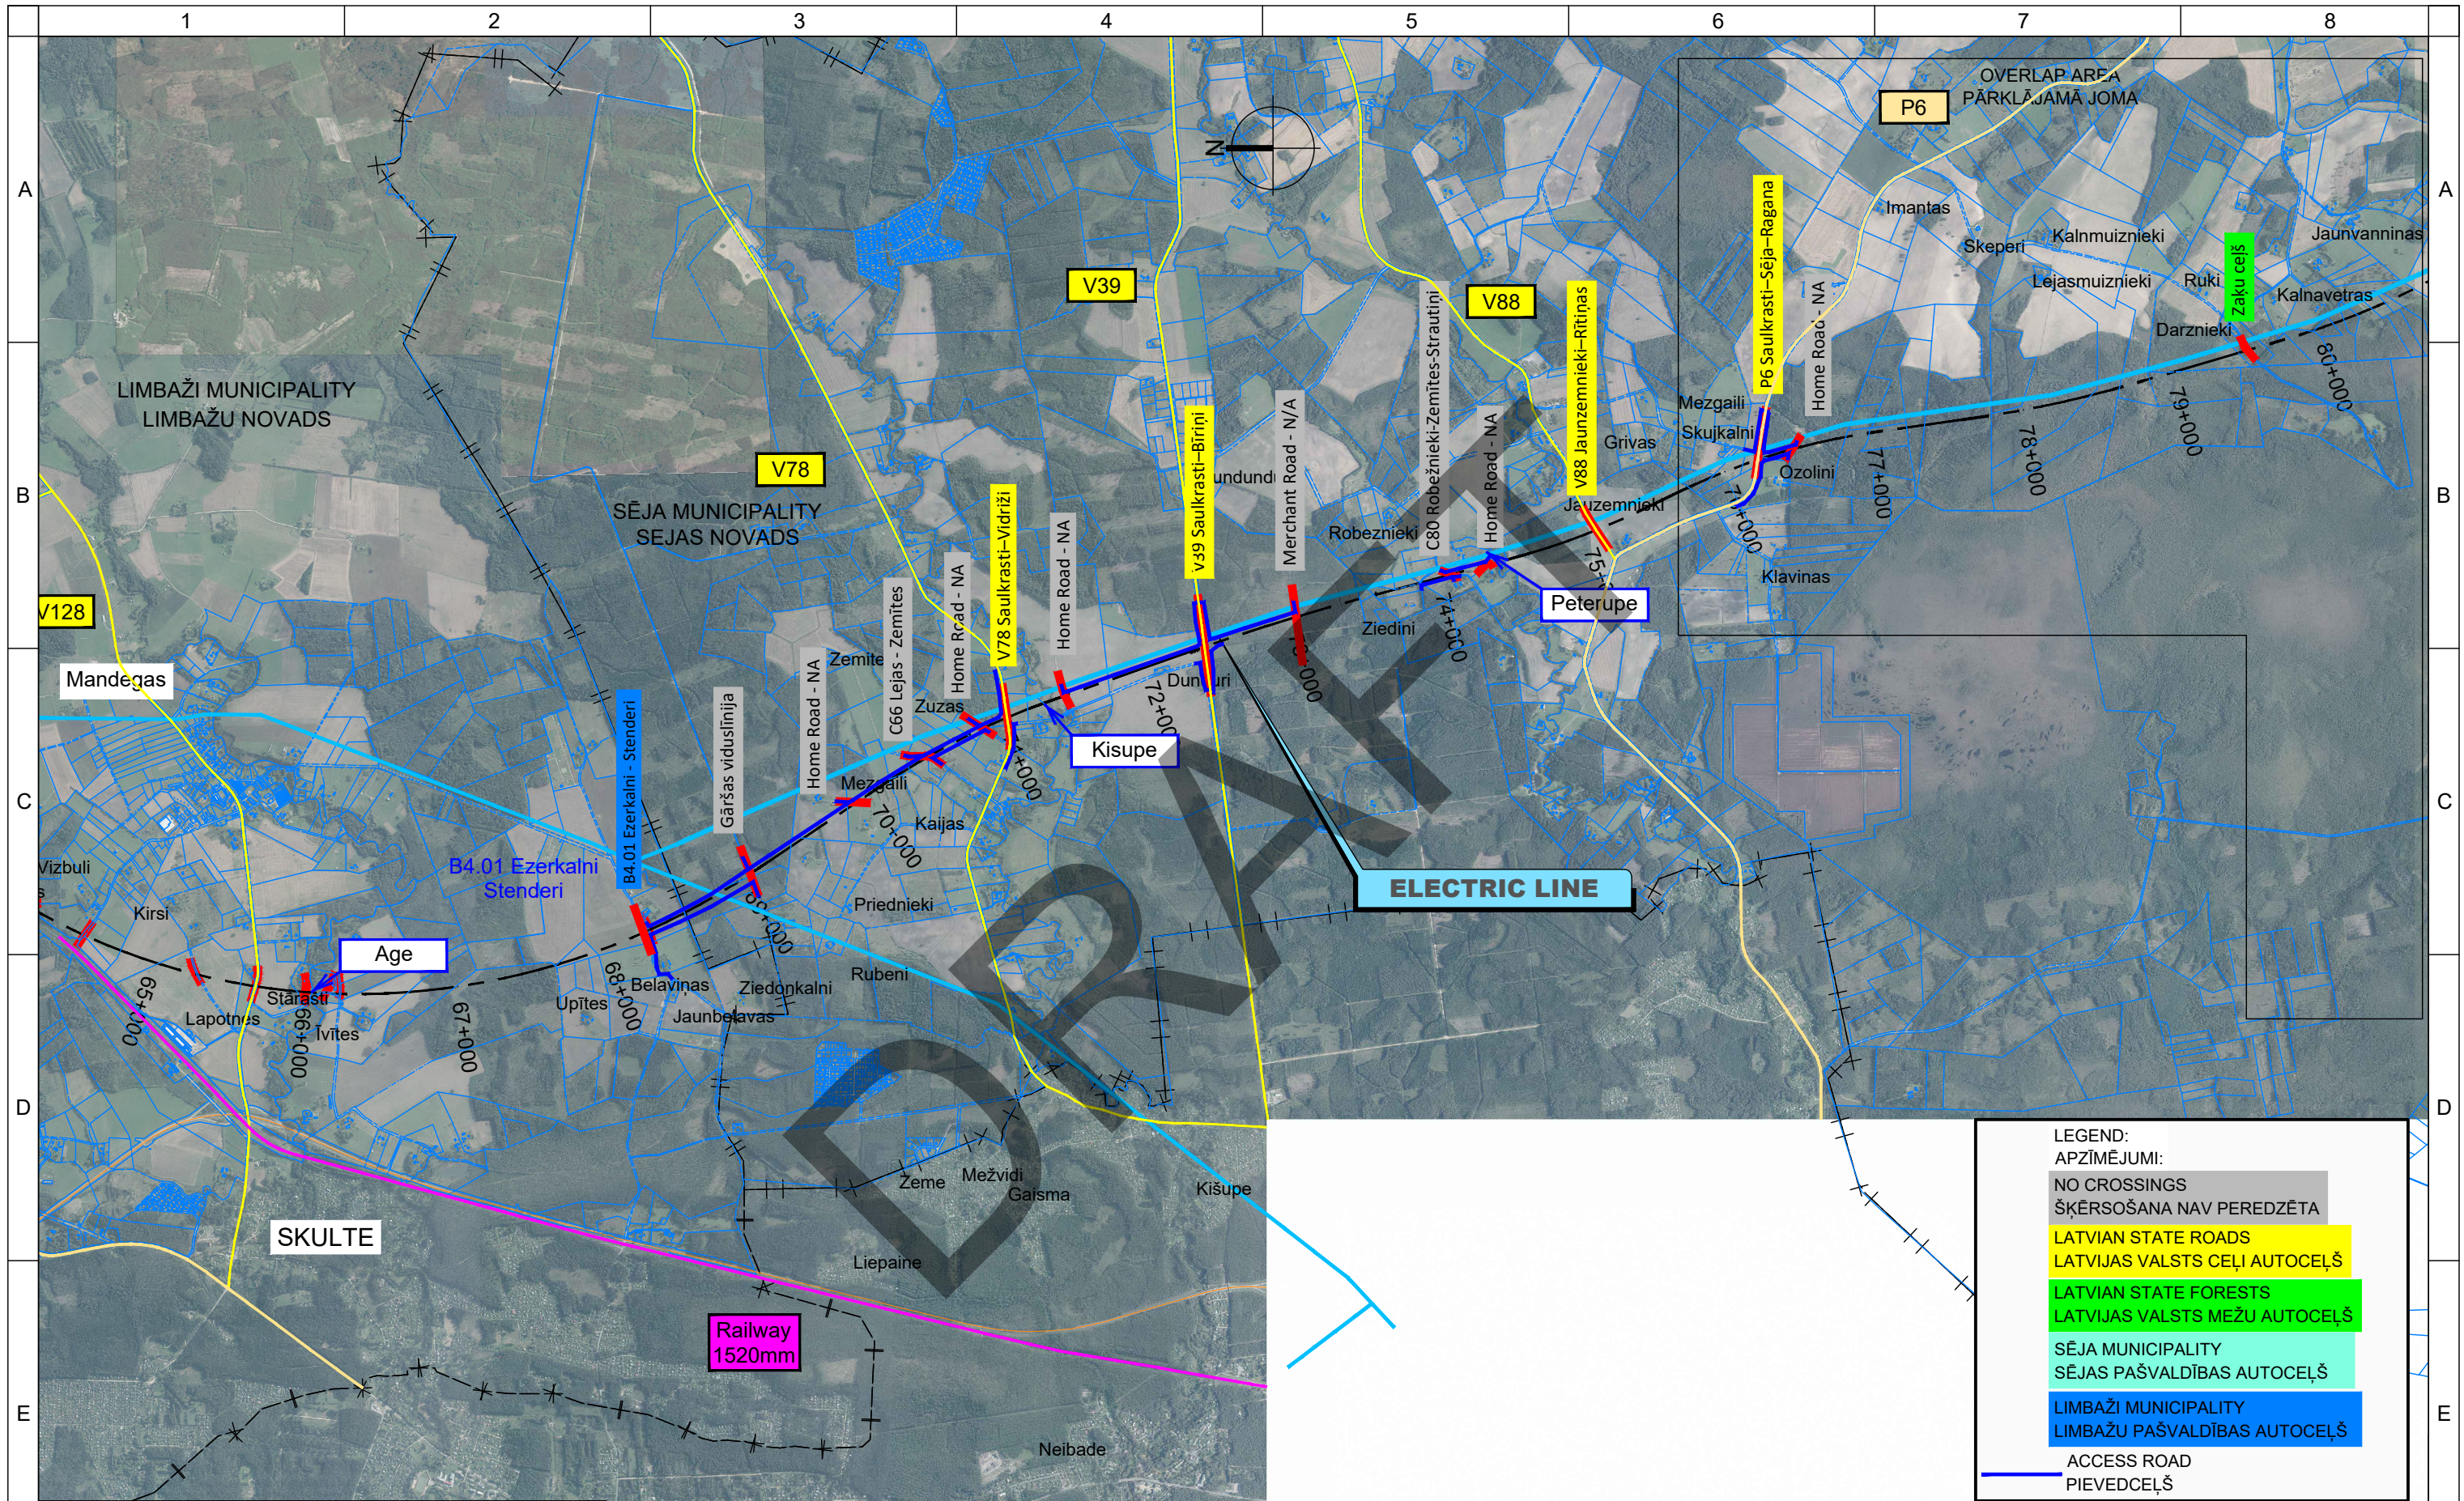


			PROJECT  RBDDTD-LV-DS3 Design and Design Supervision Services for the construction of the new line on the section from Estonian / Latvian state border to Vangaži ARCHIVE NO. RBR 2019/7		CONTRACT NO. 1.19/LV-16  		DATE February 2021	SCALE 1:40.000	PAPER SIZE A3	DRAWING TITLE 2. INA PROPOSED CROSSINGS 2. INA PLĀNOJAMAS ŠĶĒRSOŠANAS VIETAS 1/2		
F							RBDDTD-LV-DS3-ZZ-INA-000000-00-ZZZZ-PP-AP-VE-00004 P01 Roads Meeting Presentation - Sējas Municipality				F	
	1	2	3	4	5	6	7	8				

DO NOT SCALE FROM THIS DRAWING

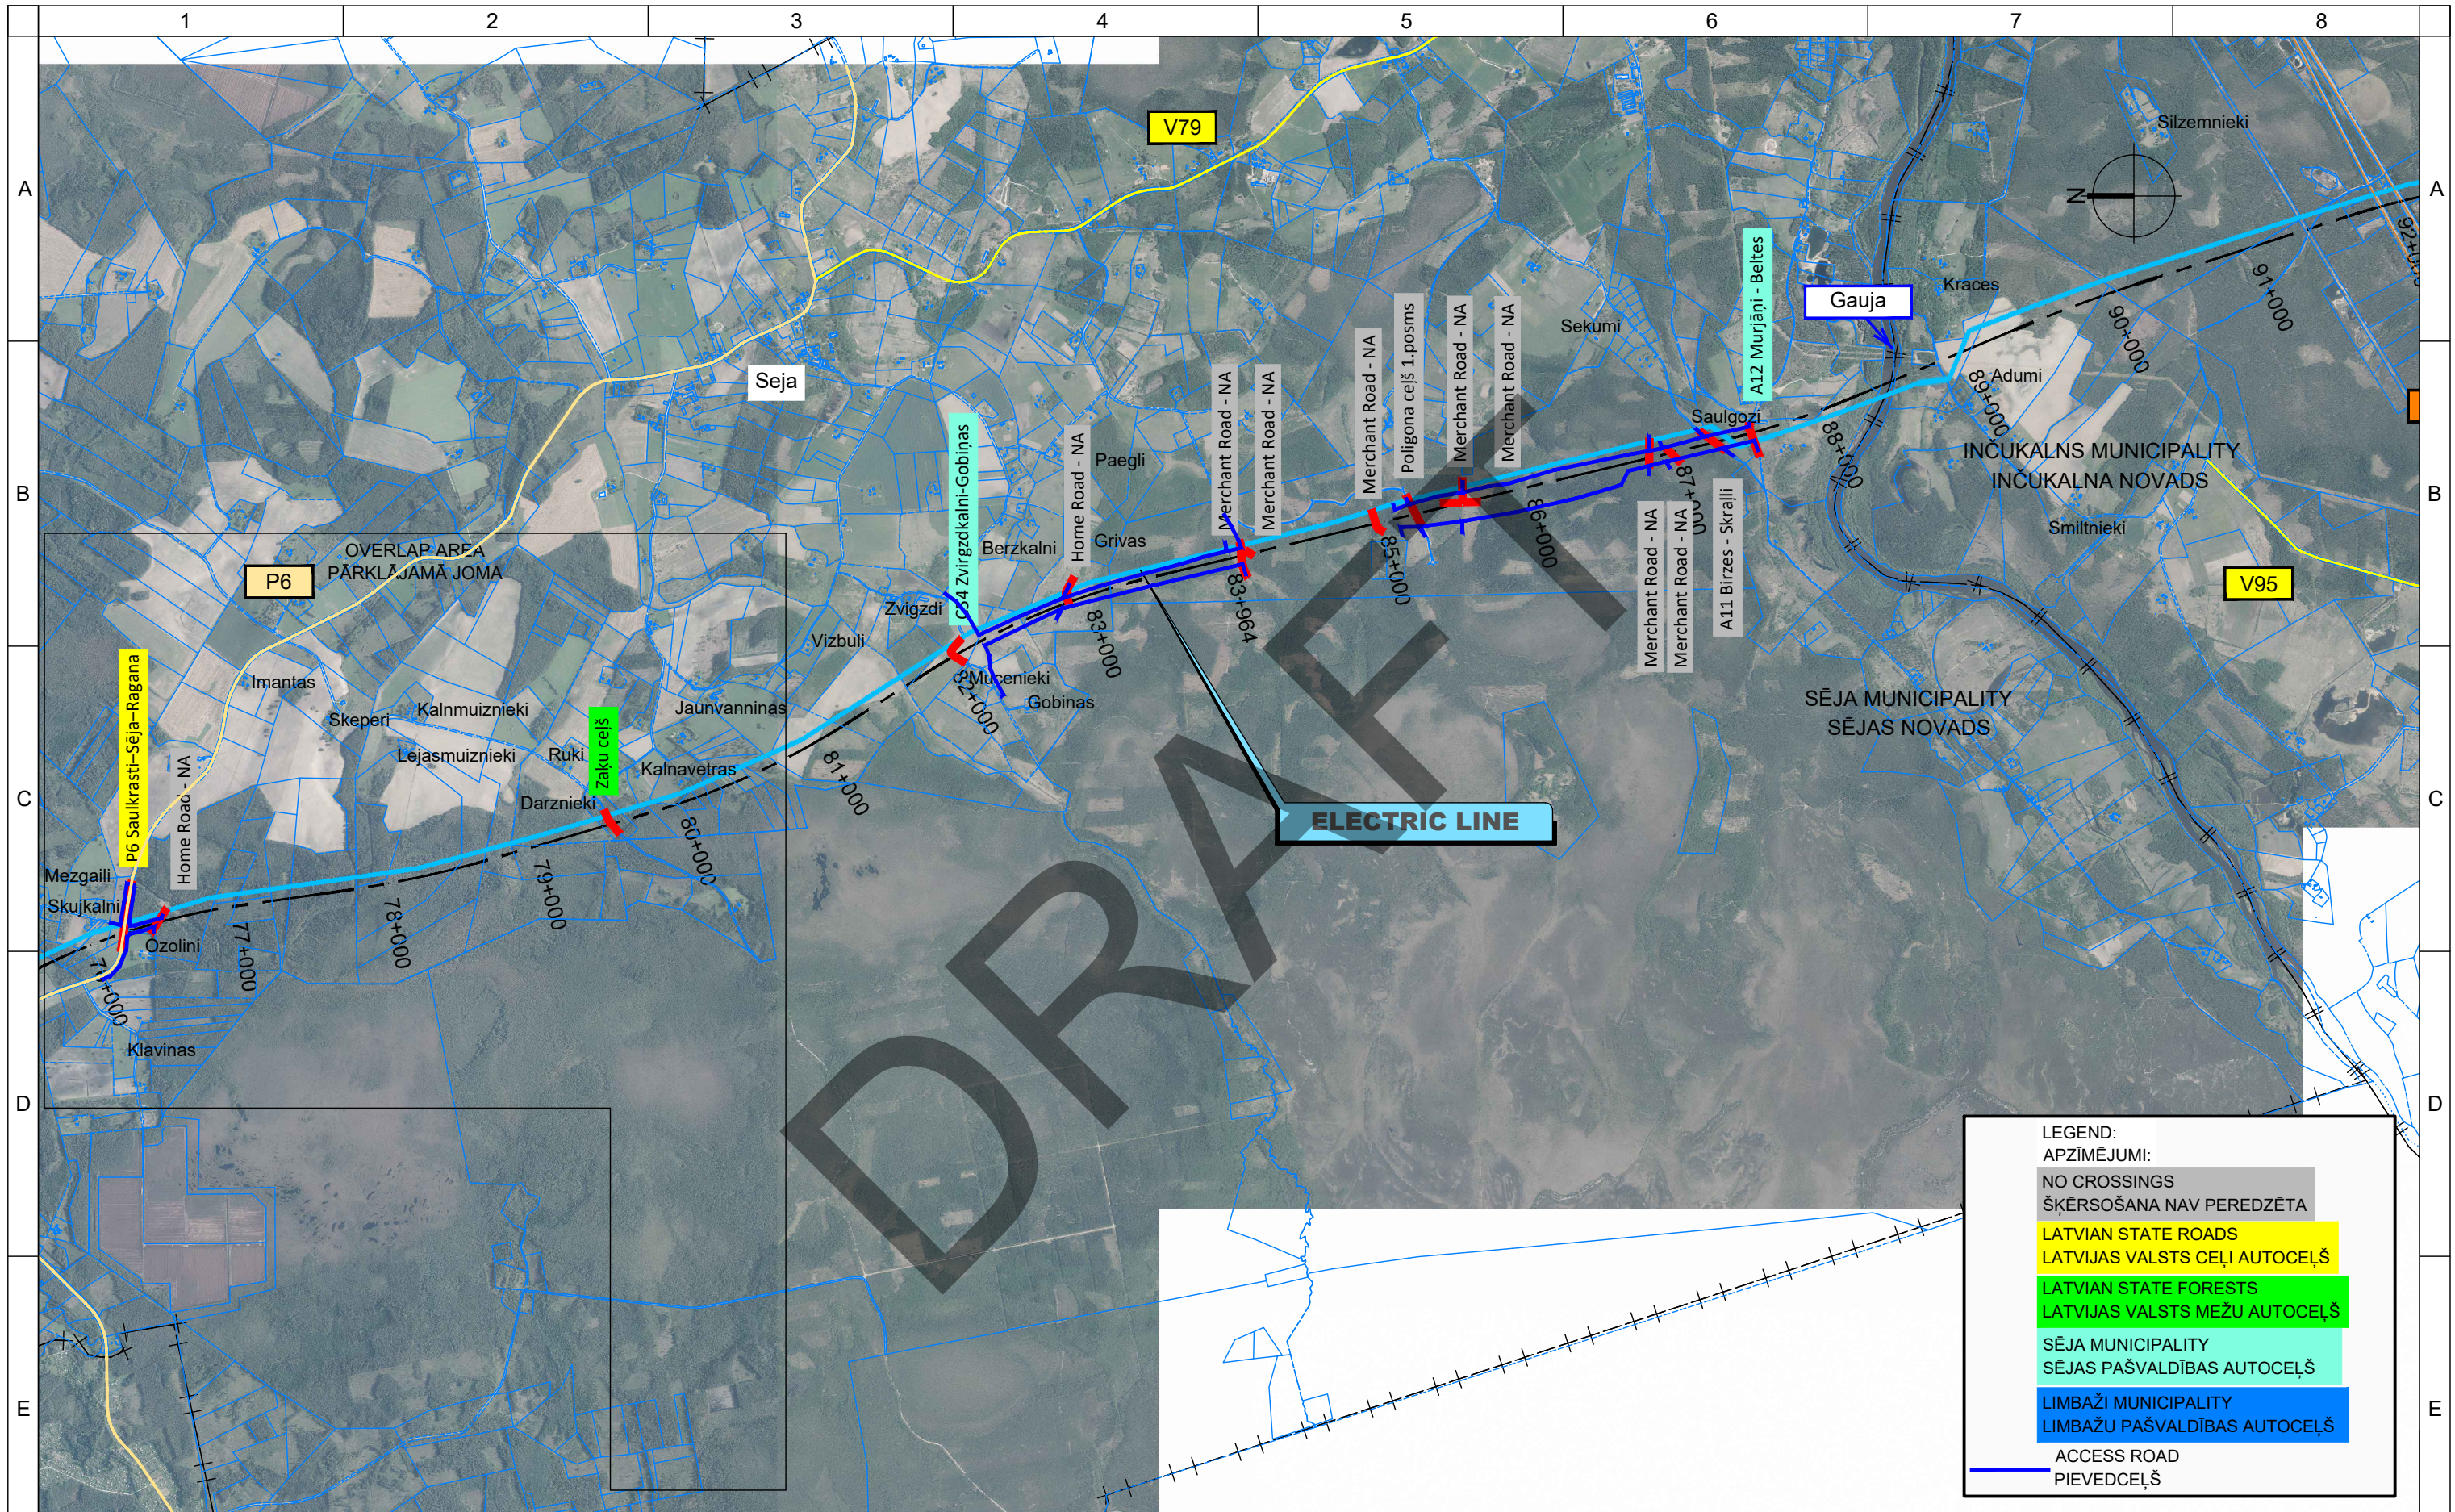


	 Co-financed by the Connecting Europe Facility of the European Union		PROJECT  RBDTD-LV-DS3 Design and Design Supervision Services for the construction of the new line on the section from Estonian / Latvian state border to Vangaži ARCHIVE NO. RBR 2019/7		CONTRACT NO. 1.19/LV-16  		DATE February 2021	SCALE 1:40.000	PAPER SIZE A3	DRAWING TITLE 2. INA PROPOSED CROSSINGS 2. INA PLĀNOJAMAS ŠĶĒRSOŠANAS VIETAS 2/2		
F	1	2	3	4	5	6	7	8		F		

DO NOT SCALE FROM THIS DRAWING

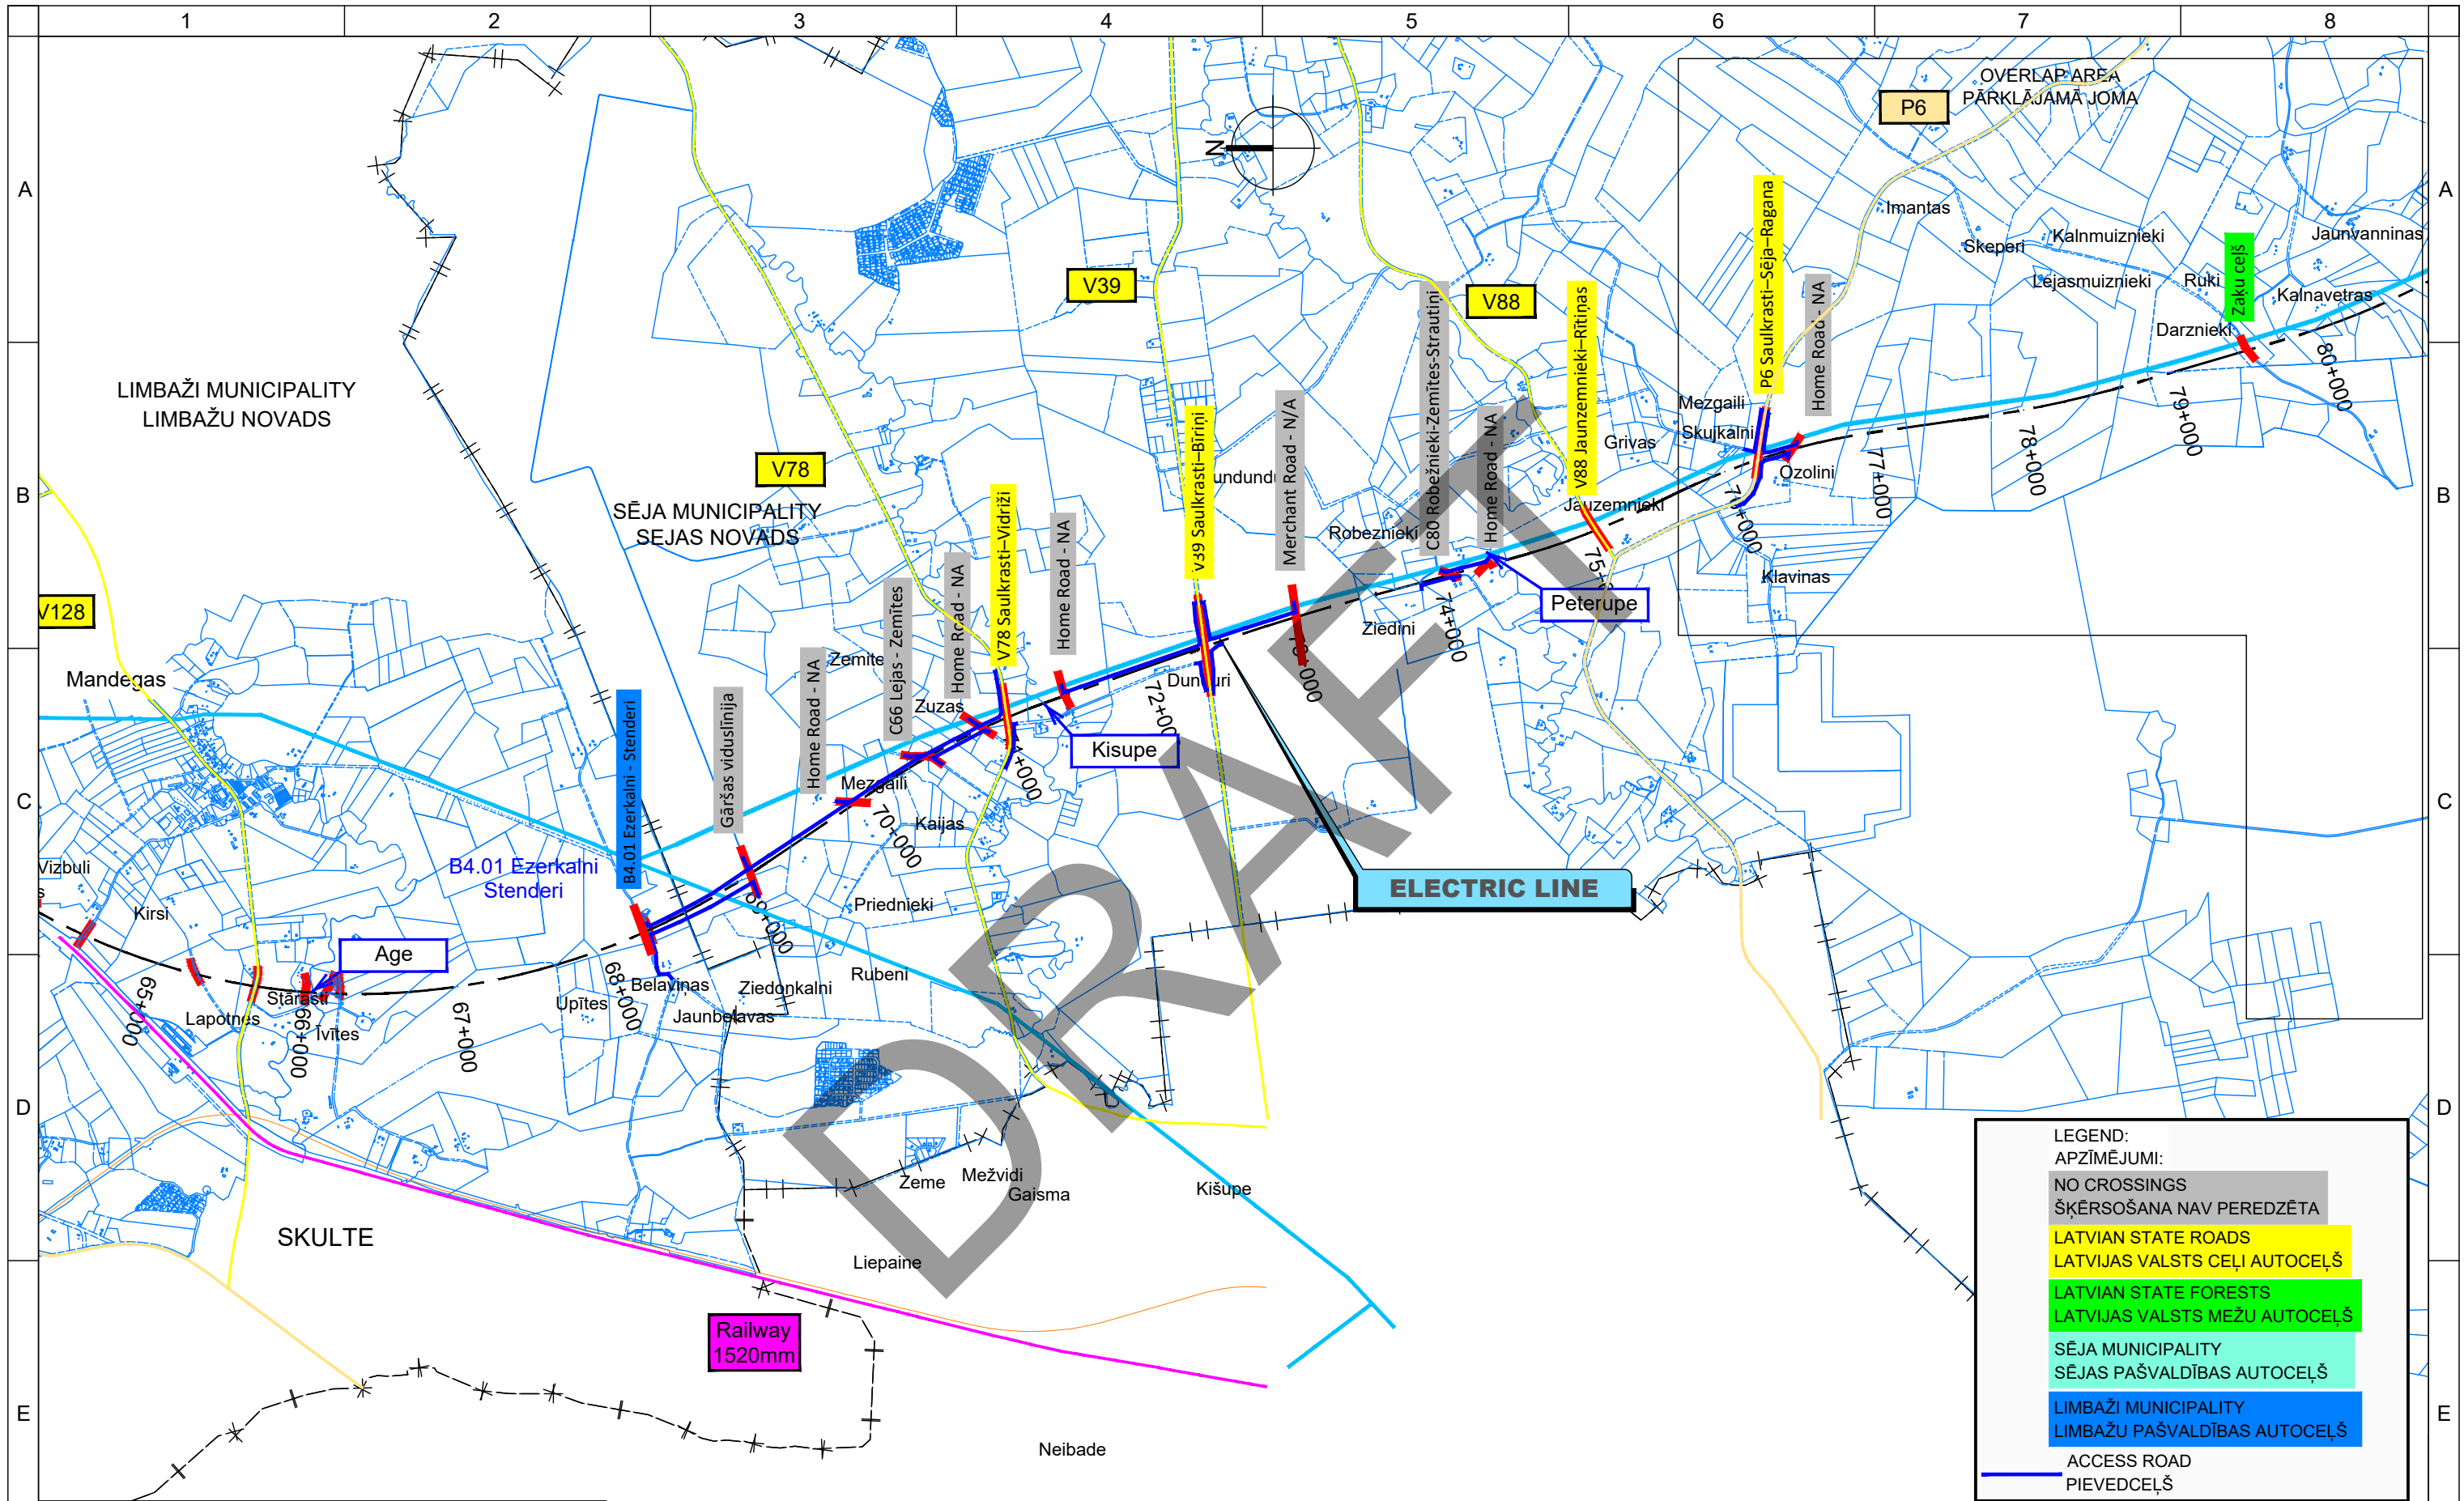

F	 Co-financed by the Connecting Europe Facility of the European Union		PROJECT  RBDTD-LV-DS3 Design and Design Supervision Services for the construction of the new line on the section from Estonian / Latvian state border to Vangaži ARCHIVE NO. RBR 2019/7		CONTRACT NO. 1.19/LV-16  		DATE February 2021	SCALE 1:40.000	PAPER SIZE A3	DRAWING TITLE 2. INA PROPOSED CROSSINGS 2. INA PLĀNOJAMAS ŠĶĒRSOŠANAS VIETAS 1/2		F
	1	2	3	4	5	6	7	8				

DO NOT SCALE FROM THIS DRAWING

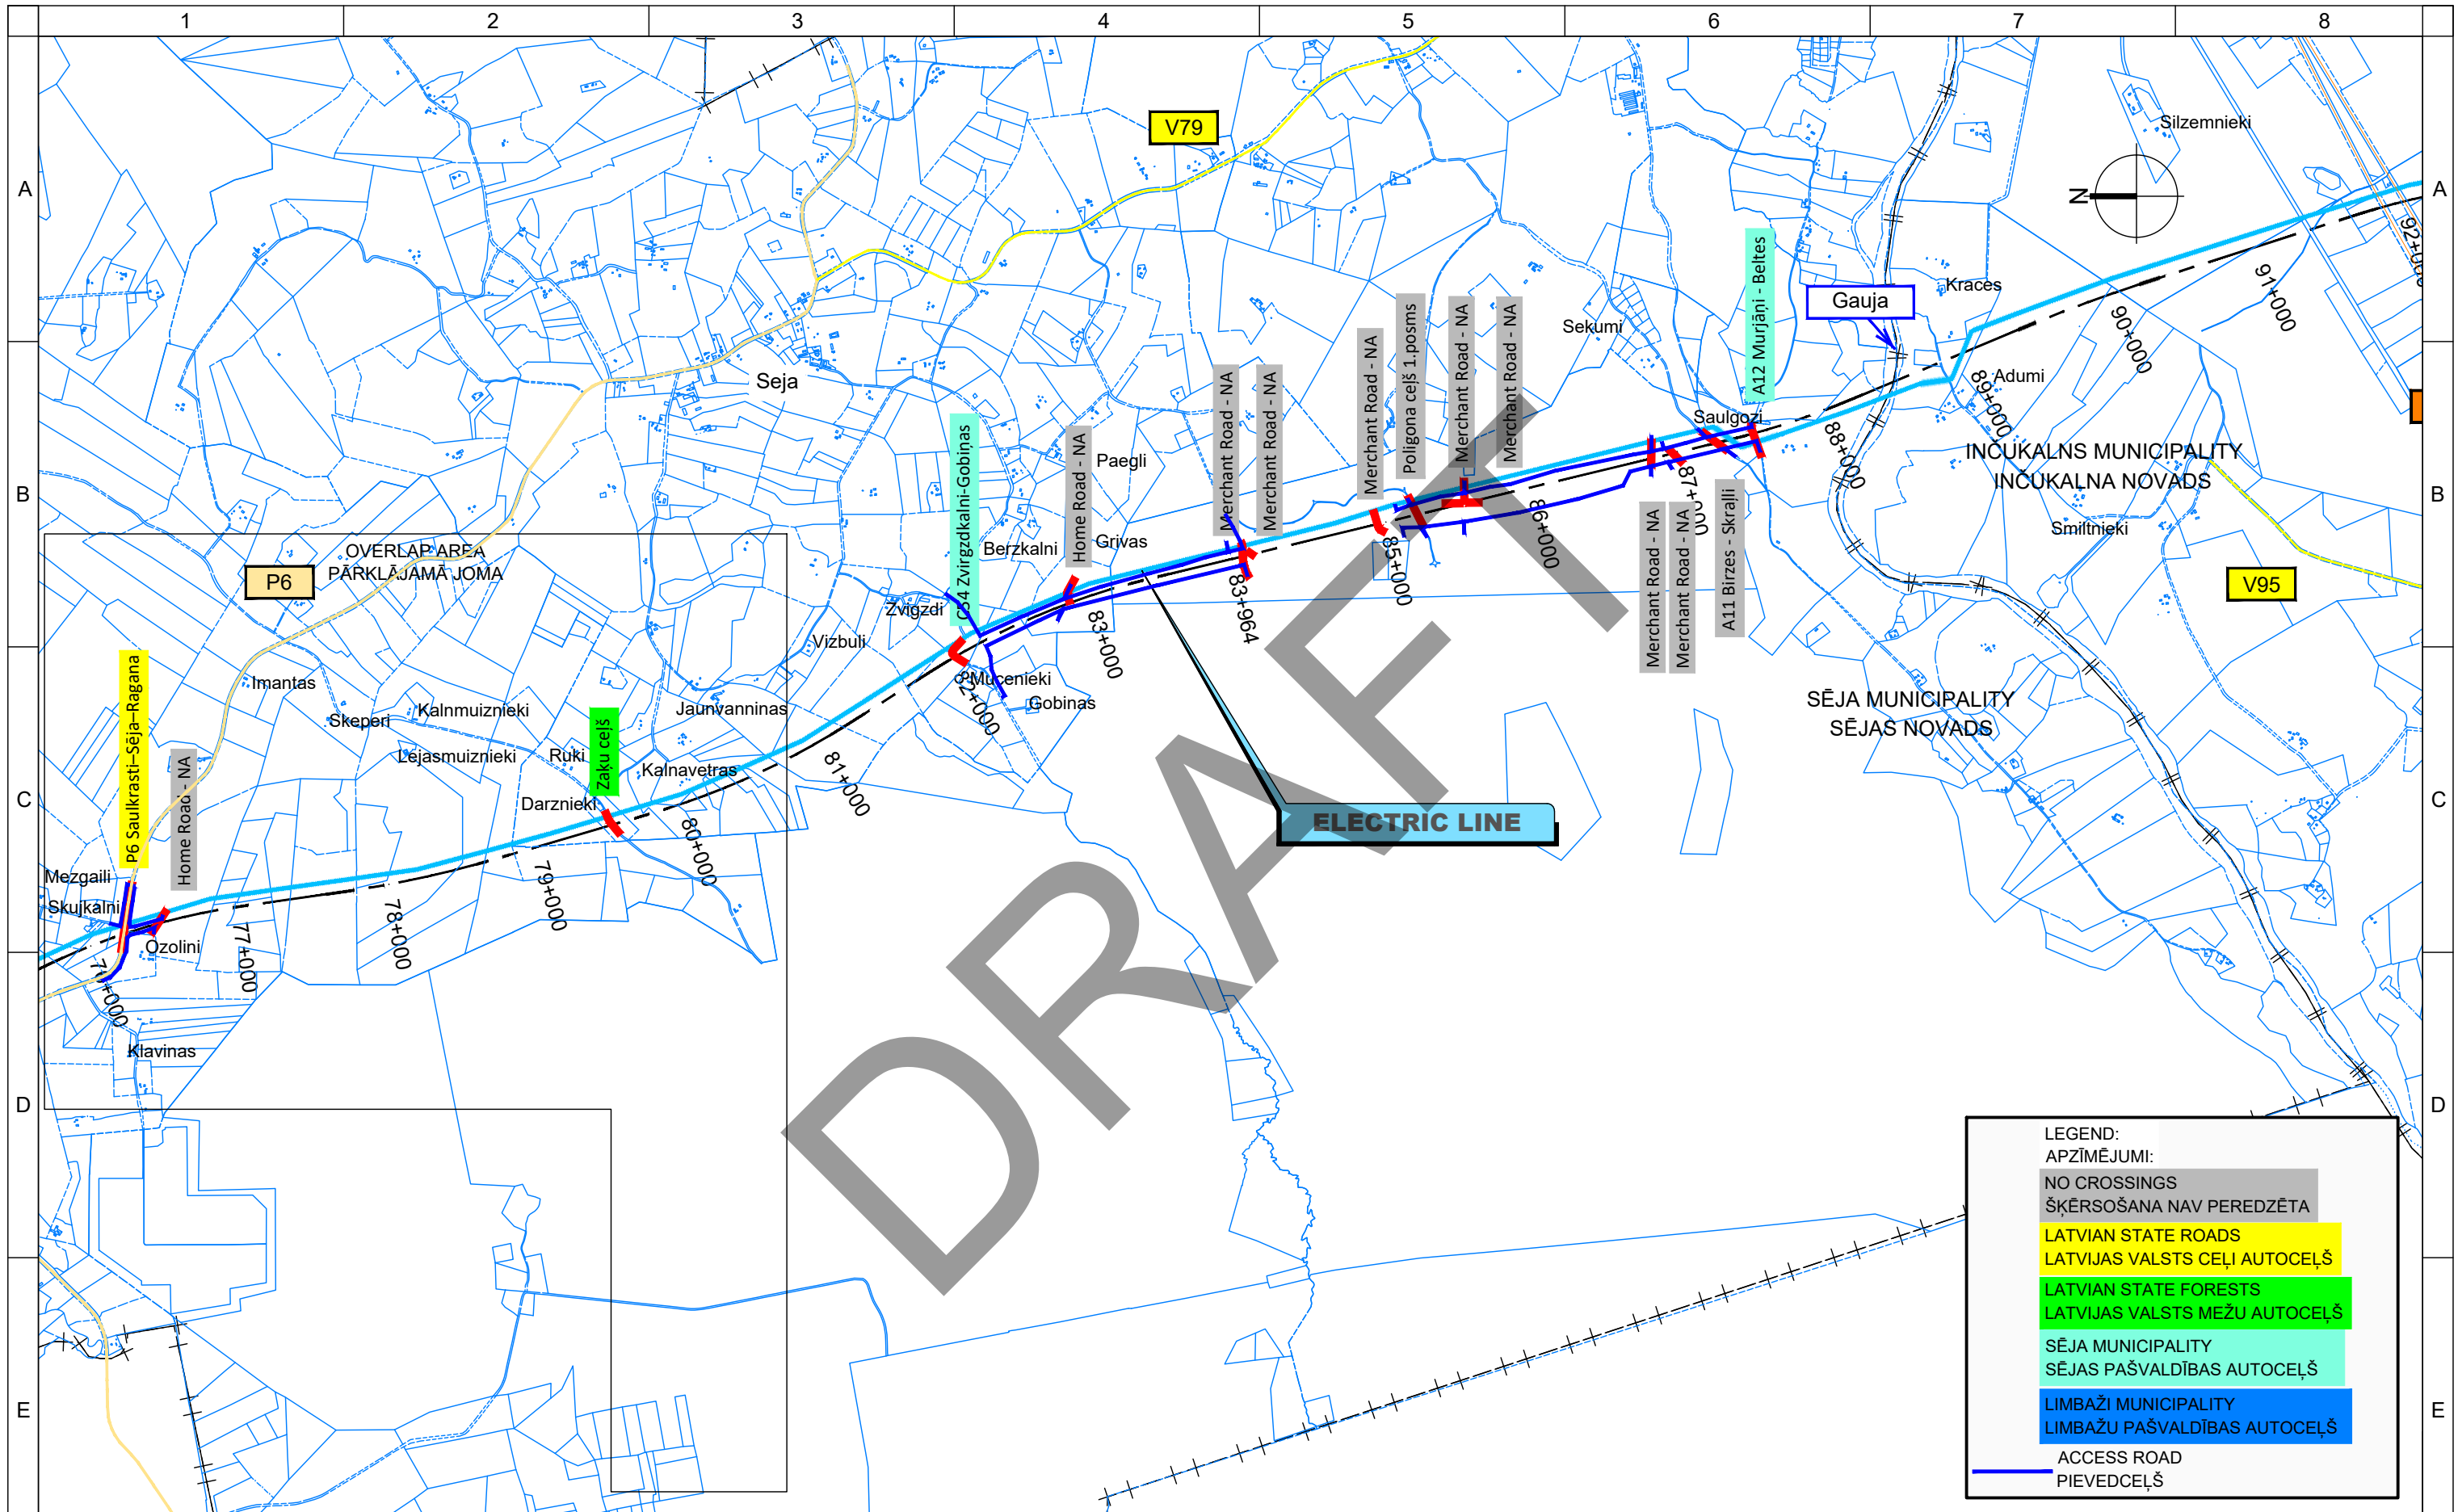

 Co-financed by the Connecting Europe Facility of the European Union		PROJECT  Rail Baltica RBDTD-LV-DS3 Design and Design Supervision Services for the construction of the new line on the section from Estonian / Latvian state border to Vangaži ARCHIVE NO. RBR 2019/7		CONTRACT NO. 1.19/LV-16  		DATE	SCALE	PAPER SIZE	DRAWING TITLE		F
						February 2021	1:40.000	A3			
F					RBDTD-LV-DS3-ZZ-INA-000000-00-ZZZZ-PP-AP-VE-00004 P01 Roads Meeting Presentation - Sējas Municipality			2. INA PROPOSED CROSSINGS 2. INA PLĀNOJAMAS ŠĶĒRSOŠANAS VIETAS 2/2			
	1	2	3	4	5	6	7	8			

DO NOT SCALE FROM THIS DRAWING

A

B

C

D

E

F

A


B

C

D

E

F

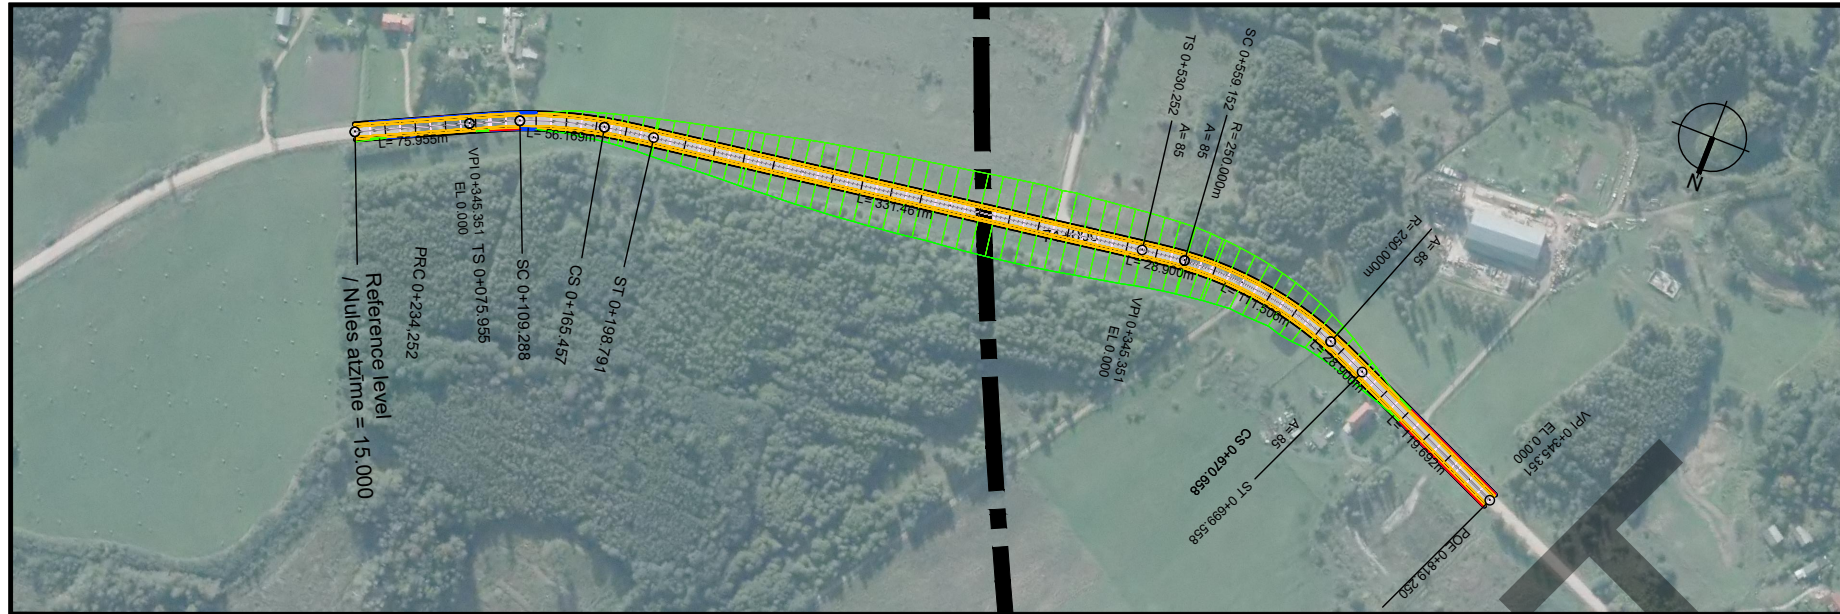


Reference level
/ Nules atzīme = 10.000

Chainage / Piketāža	0+100	0+200	0+300	0+400	0+500	0+600	0+700	0+800	0+819
Proposed Level / Siležu galvīņas atzīme	26.100	29.488	34.270	36.505	35.586	31.529	26.529	24.343	
Existing Level / Reljefa atzīme	25.783	25.560	25.750	25.654	25.102	24.315	24.568	24.346	
Cut and Fill / Augstumu starpība	0.317	3.928	8.520	10.851	10.484	7.214	1.961	-0.004	
Horizontal Alignment / Horizontālais ceļa plāns	L = 75.955m L = 33.333m A = 100.000 L = 56.169m A = 100.000 L = 33.333m A = 100.000 L = 331.461m L = 111.506m L = 119.692m								
Vertical Alignment / Vertikālais ceļa plāns	L = 88.803m L = 87.360m Kv = 1800.000m L = 86.744m L = 315.000m Kv = -3150.000m L = 126.204m L = 82.036m Kv = 1600.000m L = 33.103m								

General

CROSS SECTION
ŠĶĒRSPROFILS


NP 9,5

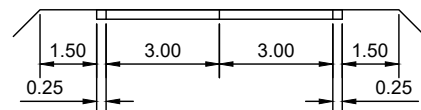

Enbankment

CROSS SECTION
ŠĶĒRSPROFILS


NP 9,5

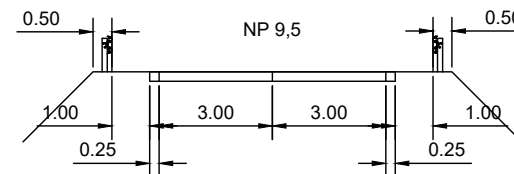

Structure

CROSS SECTION
ŠĶĒRSPROFILS

NP 9,5

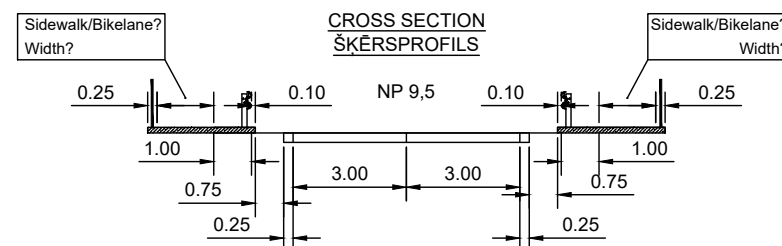

Co-financed by the Connecting Europe
Facility of the European Union

PROJECT



CONTRACT NO. 1.19/LV-16

RBDTD-LV-DS3

Design and Design Supervision Services for the construction of the
new line on the section from Estonian / Latvian state border to Vangaži

ARCHIVE NO. RBR 2019/7



DATE

February 2021

SCALE

PAPER SIZE

A3

DRAWING TITLE

3. CROSSINGS
PLAN - PROFILE - CROSS SECTION
3. ŠĶĒRSOJUMI
PLĀNS - GARENPROFILS – ŠĶĒRSPROFILS
V78-NP 9.5
1/6

DO NOT SCALE FROM THIS DRAWING

A


B

C


D

E

F

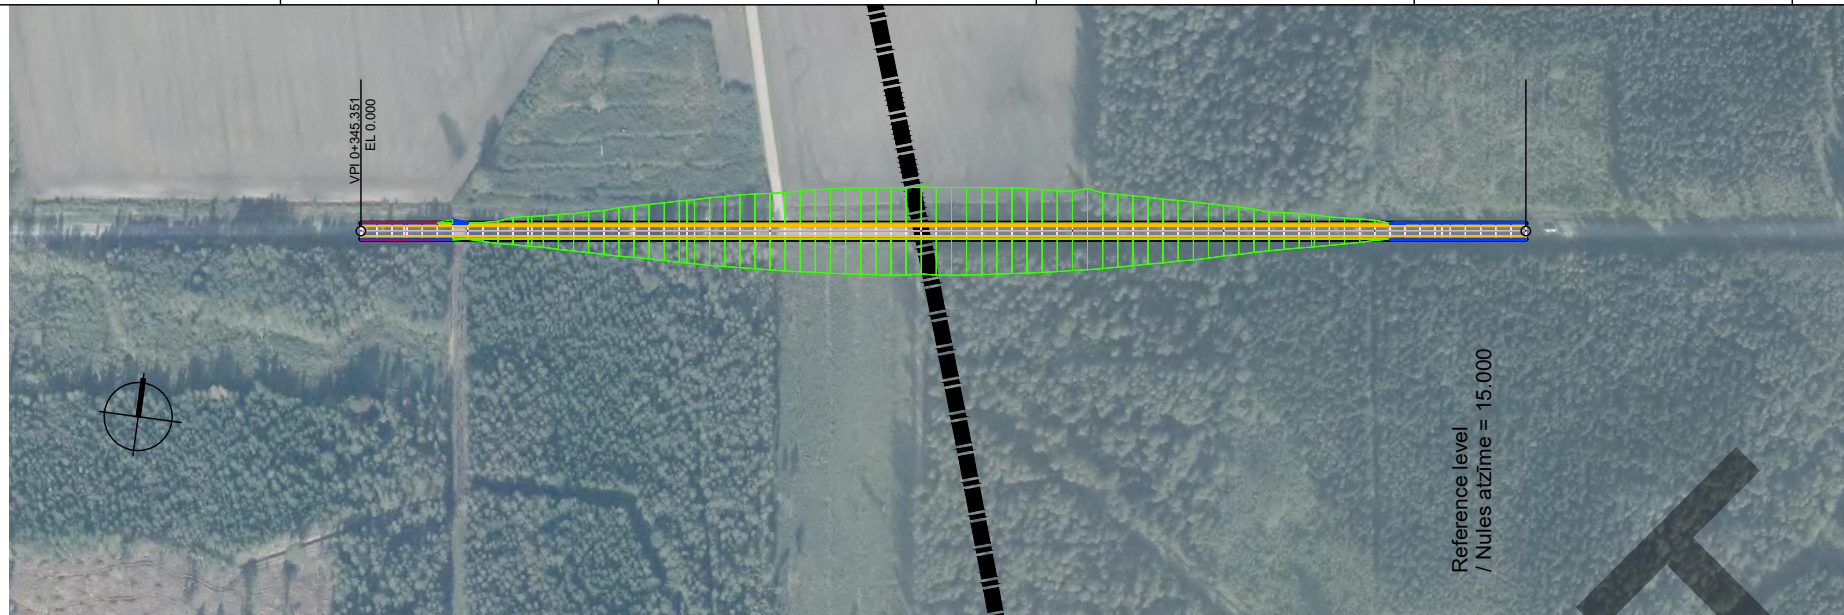

Reference level
/ Nules atzīme = 15.000

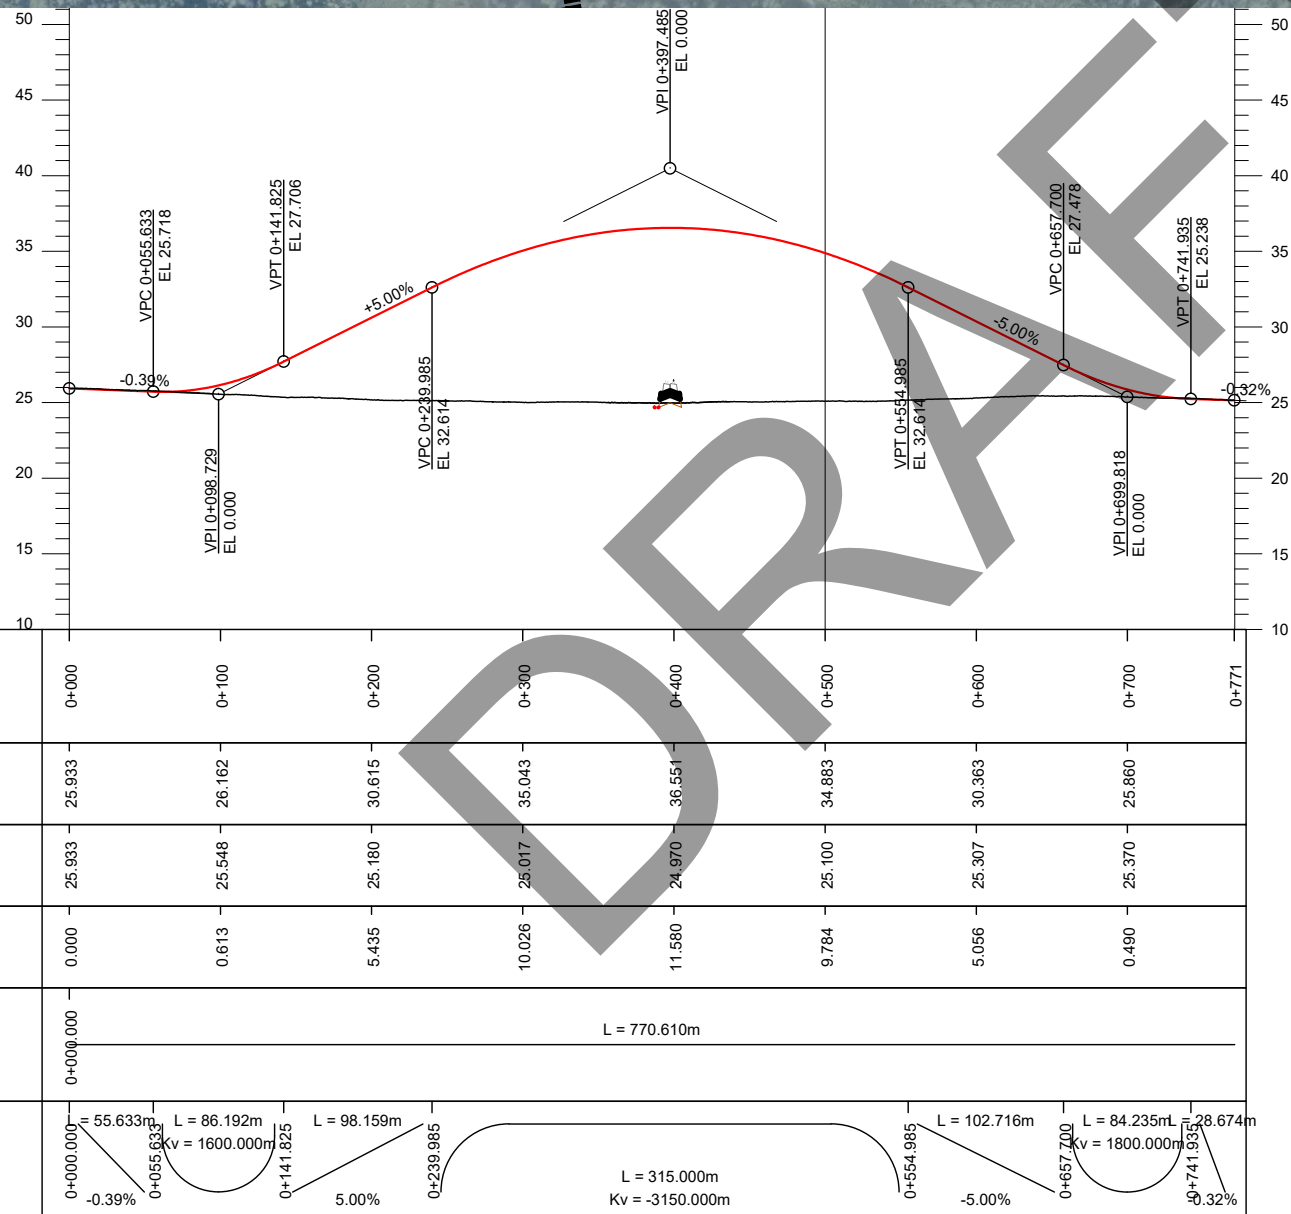

Reference level
/ Nules atzīme = 10.000

Chainage / Piketāža	0+000	0+100	0+200	0+300	0+400	0+500	0+600	0+700	0+771
Proposed Level / Sliežu galvīņas atzīme	25.933	26.162	30.615	35.043	36.551	34.883	30.363	25.860	
Existing Level / Reljefa atzīme	25.933	25.548	25.180	25.017	24.970	25.100	25.307	25.370	
Cut and Fill / Augstumu starpība	0.000	0.613	5.435	10.026	11.580	9.784	5.056	0.490	
Horizontal Alignment / Horizontālais ceļa plāns	L = 770.610m								
Vertical Alignment / Vertikālais ceļa plāns	0+000.000 = 55.633m, L = 86.192m, Kv = 1600.000m 0+055.633 = 26.162m, L = 98.159m, Kv = 1600.000m 0+141.825 = 30.615m, L = 315.000m, Kv = -3150.000m 0+239.985 = 35.043m, L = 102.716m, Kv = 1800.000m 0+554.985 = 36.551m, L = 84.235m, Kv = 1800.000m 0+657.700 = 34.883m, L = 28.674m, Kv = 1800.000m 0+741.935 = 25.860m, L = 28.674m, Kv = 1800.000m								



Co-financed by the Connecting Europe
Facility of the European Union

PROJECT



CONTRACT NO. 1.19/LV-16

Design and Design Supervision Services for the construction of the
new line on the section from Estonian / Latvian state border to Vangaži

ARCHIVE NO. RBR 2019/7



DATE

February 2021

SCALE

PAPER SIZE

A3

DRAWING TITLE

3. CROSSINGS
PLAN - PROFILE - CROSS SECTION
3. ŠĶĒRSOJUMI
PLĀNS - GARENPROFILS – ŠĶĒRSPROFILS
V39-NP 9.5
2/6

DO NOT SCALE FROM THIS DRAWING

A


B

C

D


E

F

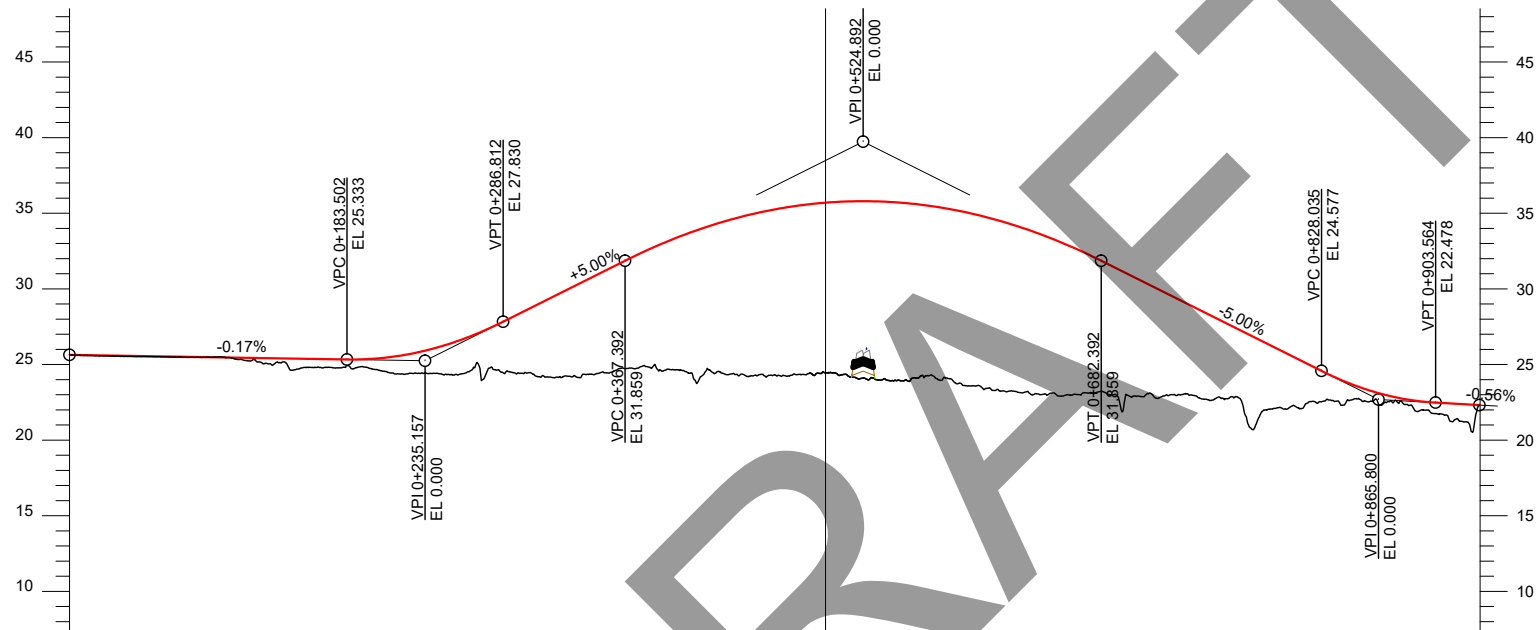

Reference level
/ Nules atzīme = 7.000

Chainage / Piketāža	0+000	0+100	0+200	0+300	0+400	0+500	0+600	0+700	0+800	0+900	0+932
Proposed Level / Siležu galvīņas atzīme	25.637	25.471	25.374	28.490	33.321	35.698	34.901	30.979	25.979	22.502	
Existing Level / Reljefa atzīme	25.637	25.515	24.709	24.408	24.642	24.434	23.592	22.955	22.148	21.859	
Cut and Fill / Augstumu starpība	0.000	-0.044	0.665	4.082	8.679	11.265	11.310	8.024	3.831	0.643	
Horizontal Alignment / Horizontālais ceļa plāns											
Vertical Alignment / Vertikālais ceļa plāns											

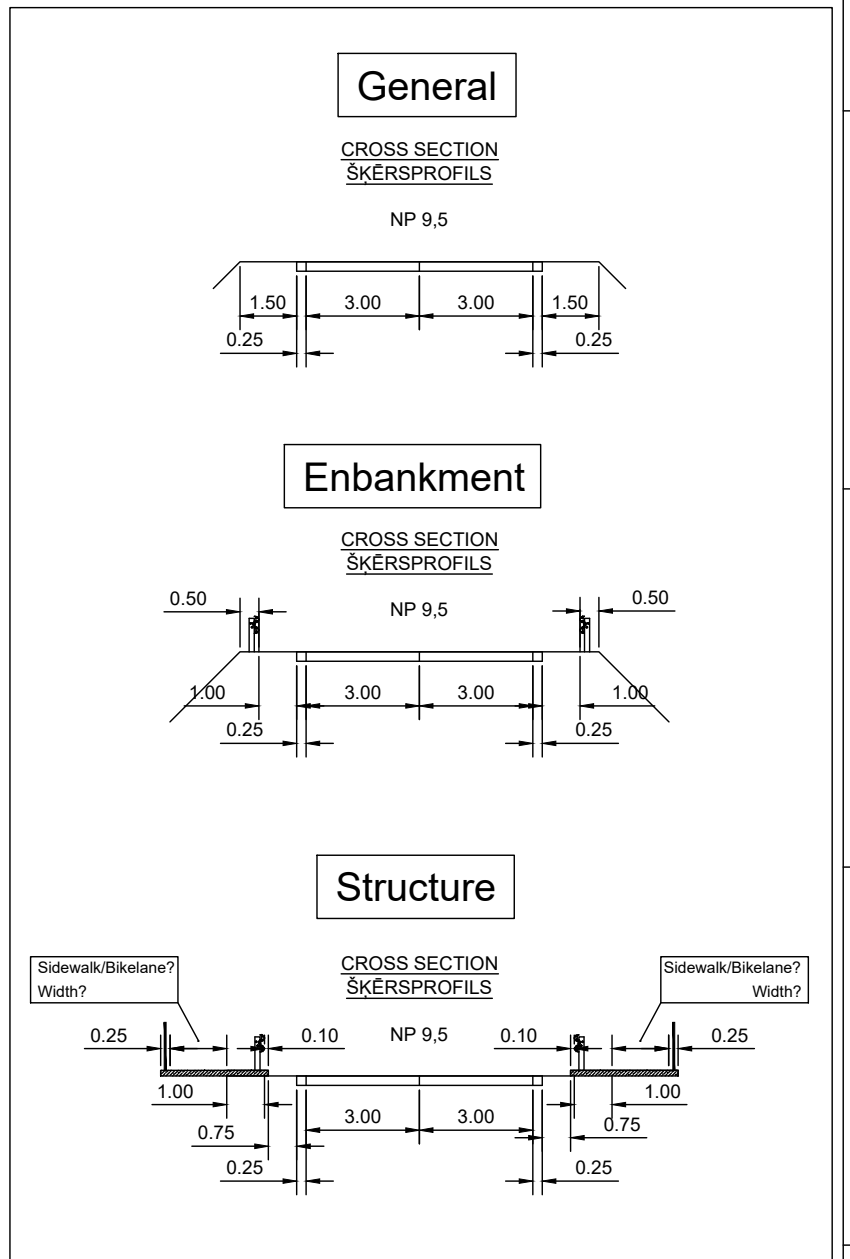

A

B

C

D

E

F



Co-financed by the Connecting Europe
Facility of the European Union

PROJECT



CONTRACT NO. 1.19/LV-16

Design and Design Supervision Services for the construction of the
new line on the section from Estonian / Latvian state border to Vangaži
ARCHIVE NO. RBR 2019/7



DATE

February 2021

SCALE

PAPER SIZE

A3

DRAWING TITLE

3. CROSSINGS
PLAN - PROFILE - CROSS SECTION
3. ŠĶĒRSOJUMI
PLĀNS - GARENPROFILS – ŠĶĒRSPROFILS
V88-NP 9.5
3/6

1

2

3

4

5

6

7

8

DO NOT SCALE FROM THIS DRAWING

A

B

C

D

E

F

A



B

C

D


E

F

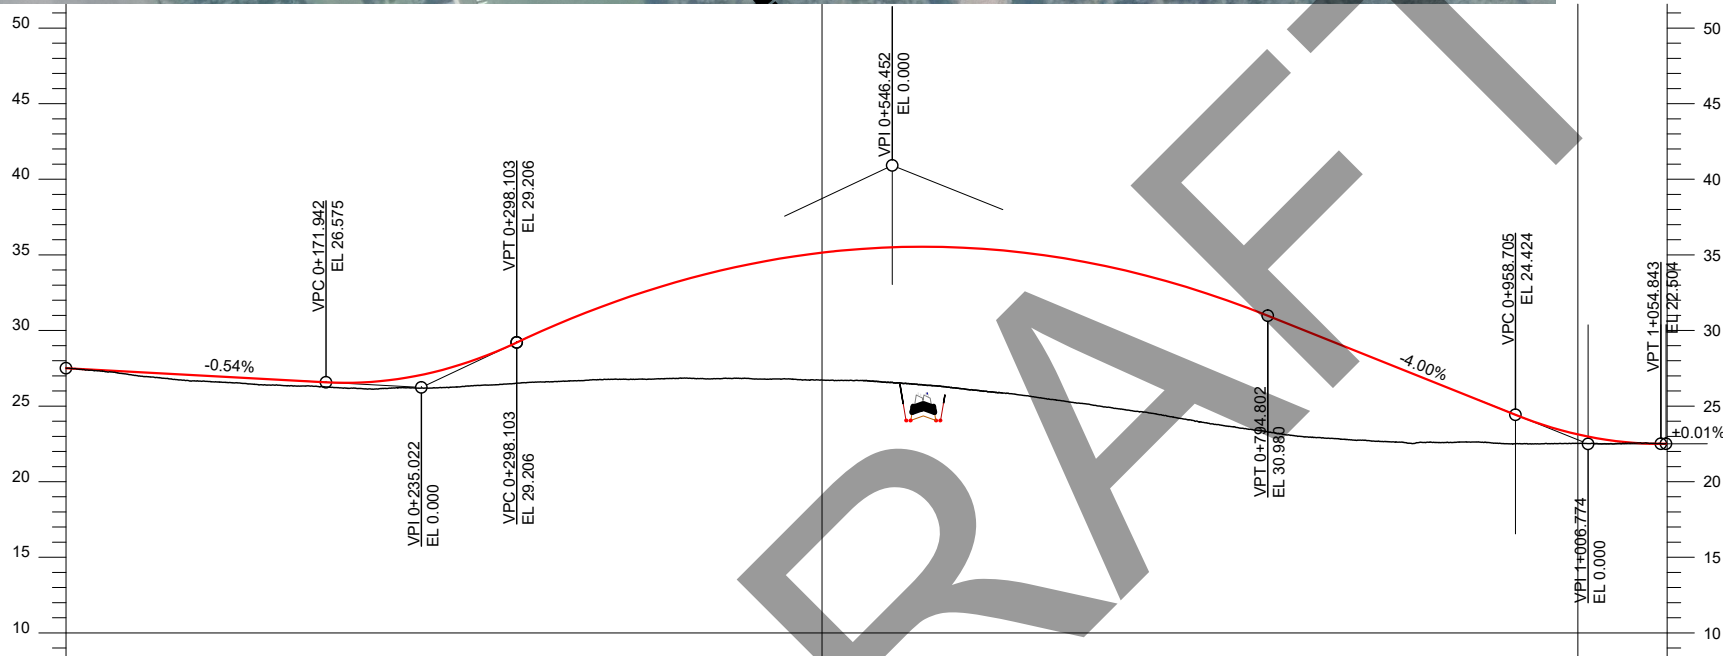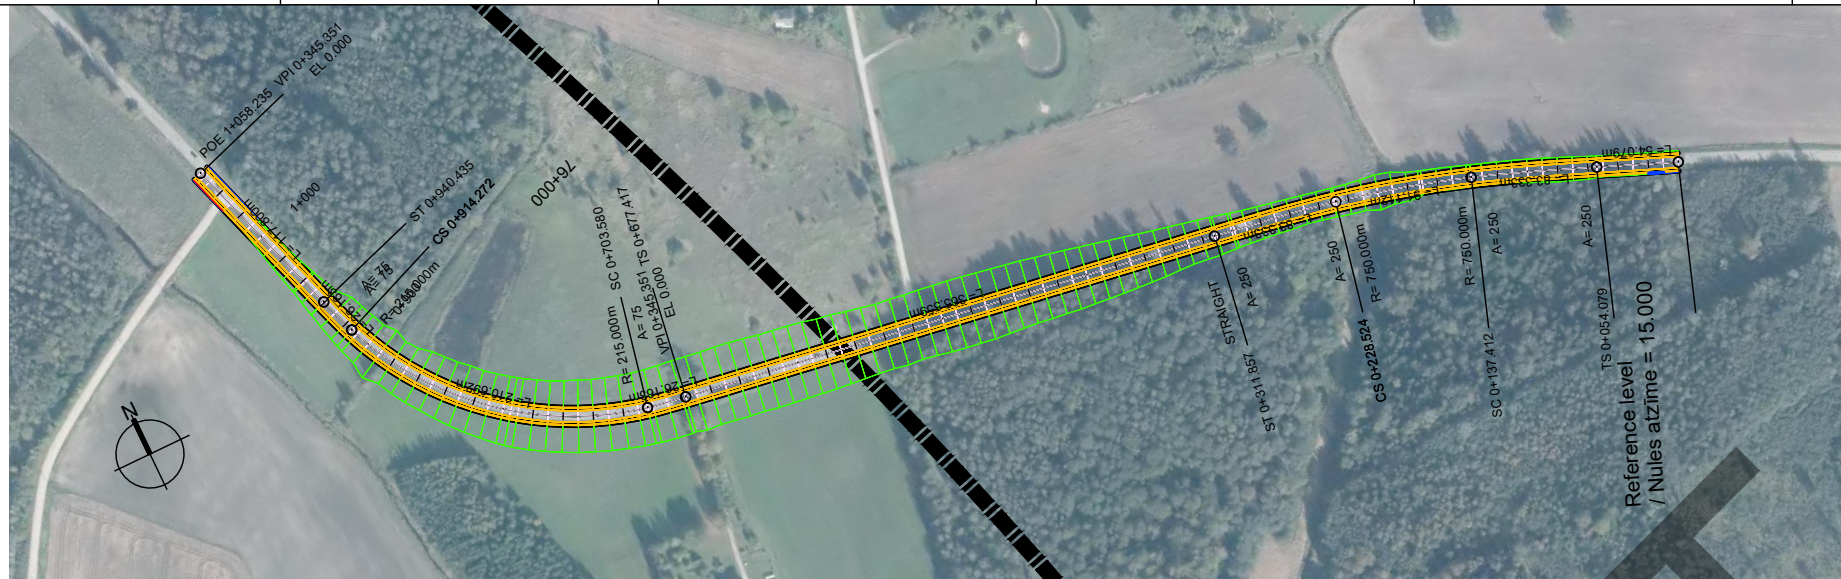

Reference level
/ Nules atzīme = 8.000

Chainage / Piketāža	0+000	0+100	0+200	0+300	0+400	0+500	0+600	0+700	0+800	0+900	1+000	1+058
Proposed Level / Sliedžu galvīņas atzīme	27.508	26.966	26.587	29.296	33.099	35.148	35.443	33.983	30.772	26.772	23.127	
Existing Level / Reljefa atzīme	27.508	26.594	26.131	26.524	26.825	26.724	26.057	24.761	23.215	22.611	22.529	
Cut and Fill / Augstumu starpība	0.000	0.371	0.456	2.771	6.274	8.424	9.386	9.222	7.557	4.161	0.598	
Horizontal Alignment / Horizontālais ceļa plāns												
Vertical Alignment / Vertikālais ceļa plāns												

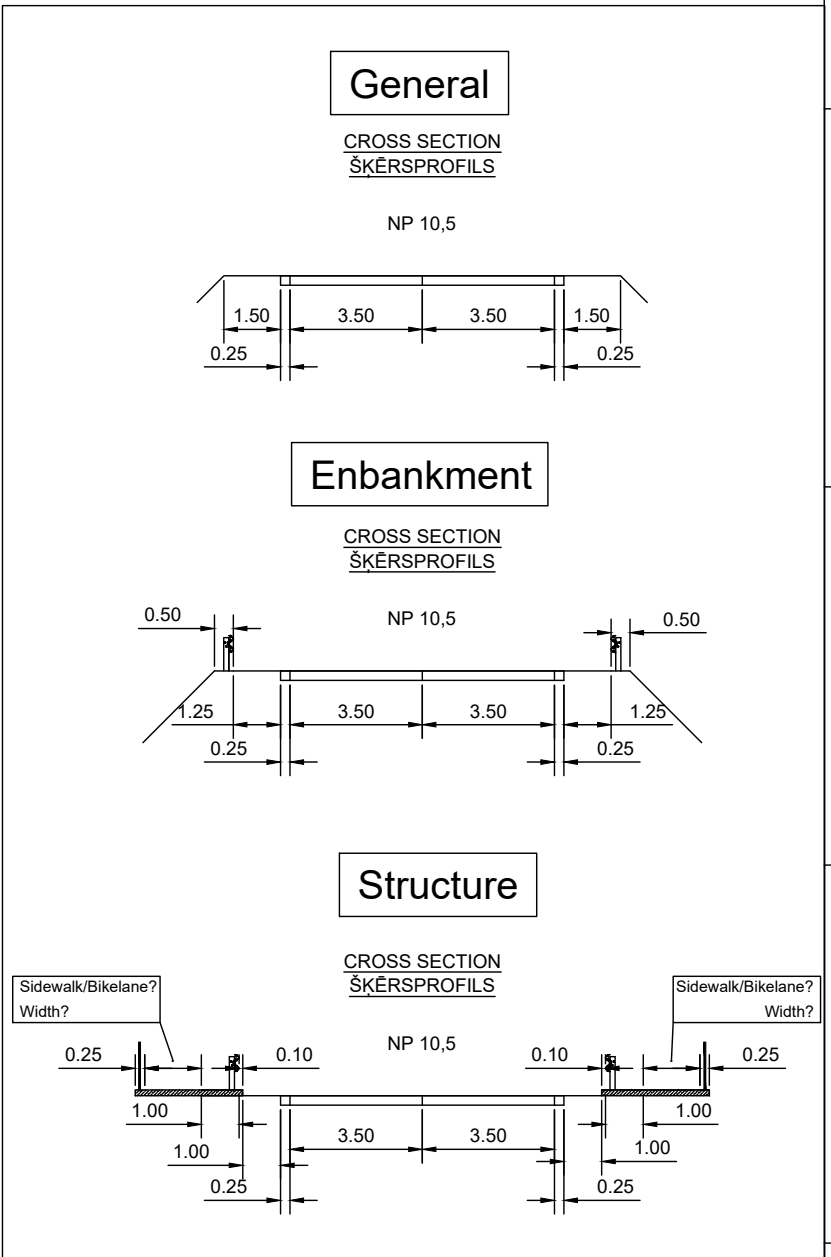

Co-financed by the Connecting Europe
Facility of the European Union

PROJECT



CONTRACT NO. 1.19/LV-16

Design and Design Supervision Services for the construction of the
new line on the section from Estonian / Latvian state border to Vangaži
ARCHIVE NO. RBR 2019/7



DATE

February 2021

SCALE

PAPER SIZE

A3

DRAWING TITLE

3. CROSSINGS
PLAN - PROFILE - CROSS SECTION
3. ŠĶĒRSOJUMI
PLĀNS - GARENPROFILS – ŠĶĒRSPROFILS
P6-NP 10.5
4/6

DO NOT SCALE FROM THIS DRAWING

A



B

C

D

E

F

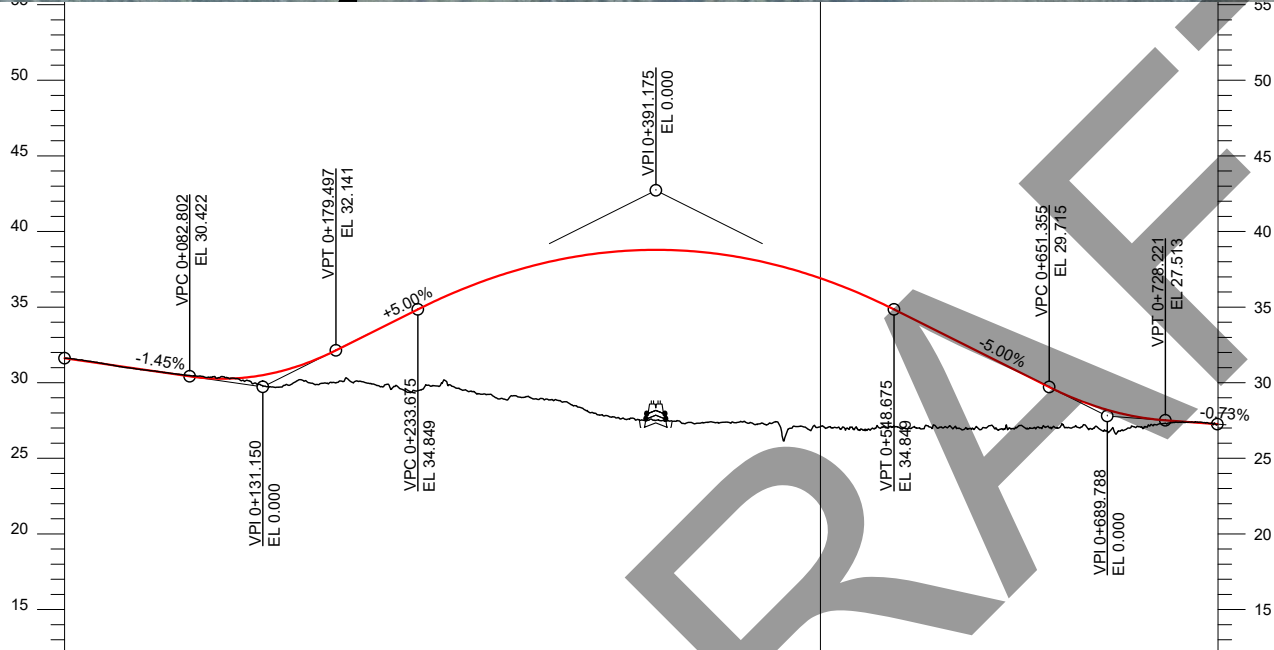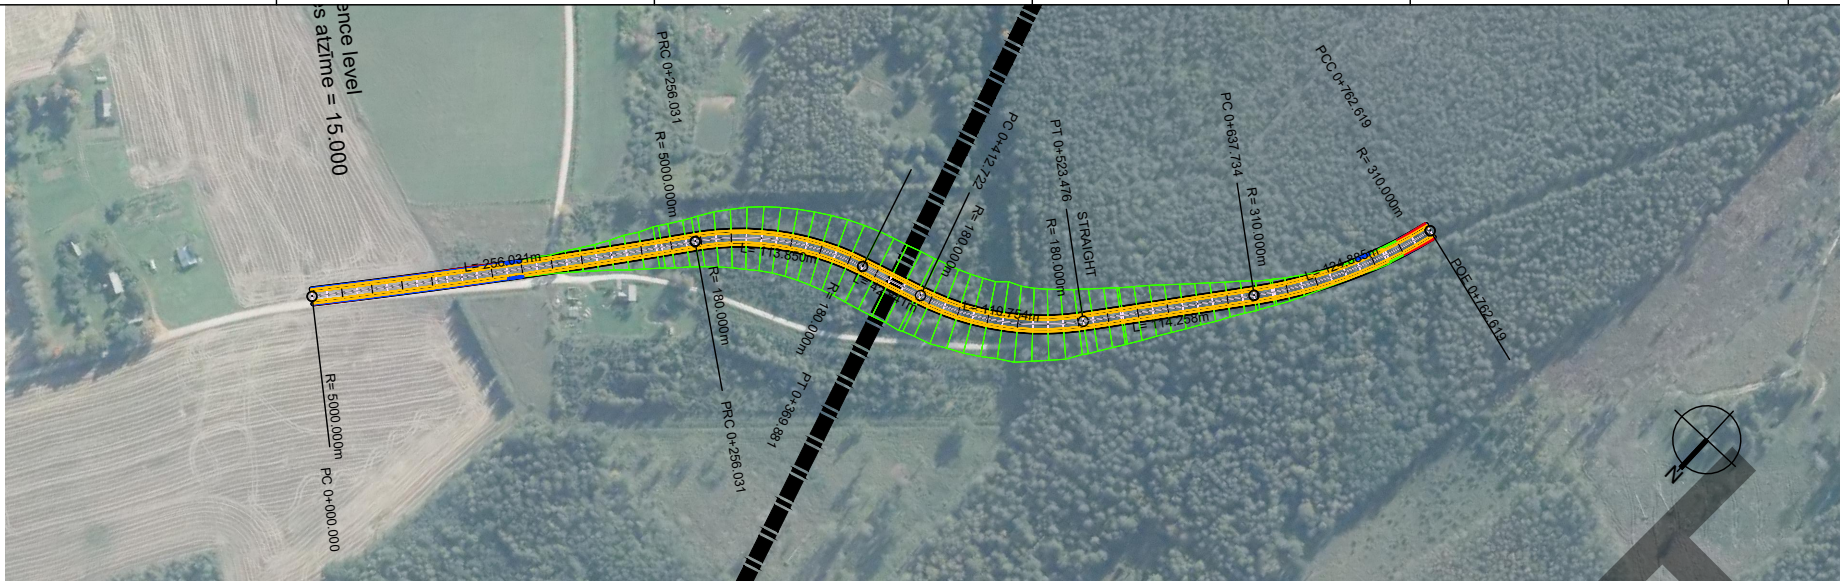


Reference level
/ Nules atzīme = 12.000

Chainage / Piketāža	0+000	0+100	0+200	0+300	0+400	0+500	0+600	0+700	0+763
Proposed Level / Sīležu galvīņas atzīme	31.620	30.272	33.166	37.467	38.775	36.907	32.263	27.941	
Existing Level / Reljefa atzīme	31.620	30.321	29.975	29.061	27.459	27.090	26.915	26.844	
Cut and Fill / Augstumu starpība	0.000	-0.049	3.191	8.406	11.316	9.817	5.368	1.096	
Horizontal Alignment / Horizontālais ceļa plāns	L = 256.031m R = 5000.000m								
Vertical Alignment / Vertikālais ceļa plāns	L = 82.802m Kv = 1500.000m								

General

CROSS SECTION
ŠKĒRSPROFILS


NP 7,5

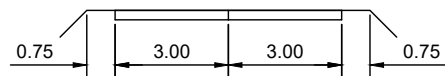

Embankment

CROSS SECTION
ŠKĒRSPROFILS


NP 7,5

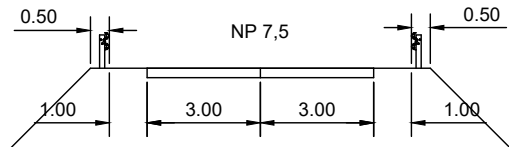

Structure

CROSS SECTION
ŠKĒRSPROFILS

NP 7,5

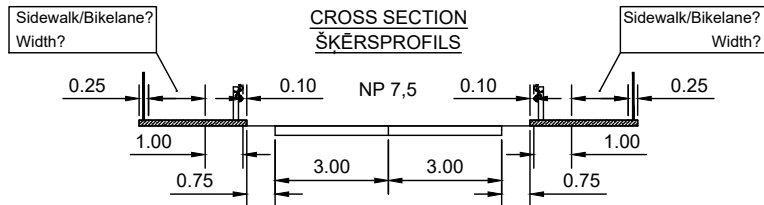

Co-financed by the Connecting Europe
Facility of the European Union

Rail Baltica
RBDTD-LV-DS3

Design and Design Supervision Services for the construction of the
new line on the section from Estonian / Latvian state border to Vangaži
ARCHIVE NO. RBR 2019/7

ineco
Arday

DATE: February 2021
SCALE:
PAPER SIZE: A3
DRAWING TITLE: RBDTD-LV-DS3-ZZ-INA-000000-00-ZZZZ-PP-AP-VE-00004 P01
Roads Meeting Presentation - Sējas Municipality

3. CROSSINGS
PLAN - PROFILE - CROSS SECTION
3. ŠĶĒRSOJUMI
PLĀNS - GARENPROFILS – ŠĶĒRSPROFILS
13910 MR-NP 7.5
5/6

DO NOT SCALE FROM THIS DRAWING

A


B

C

D

E

F

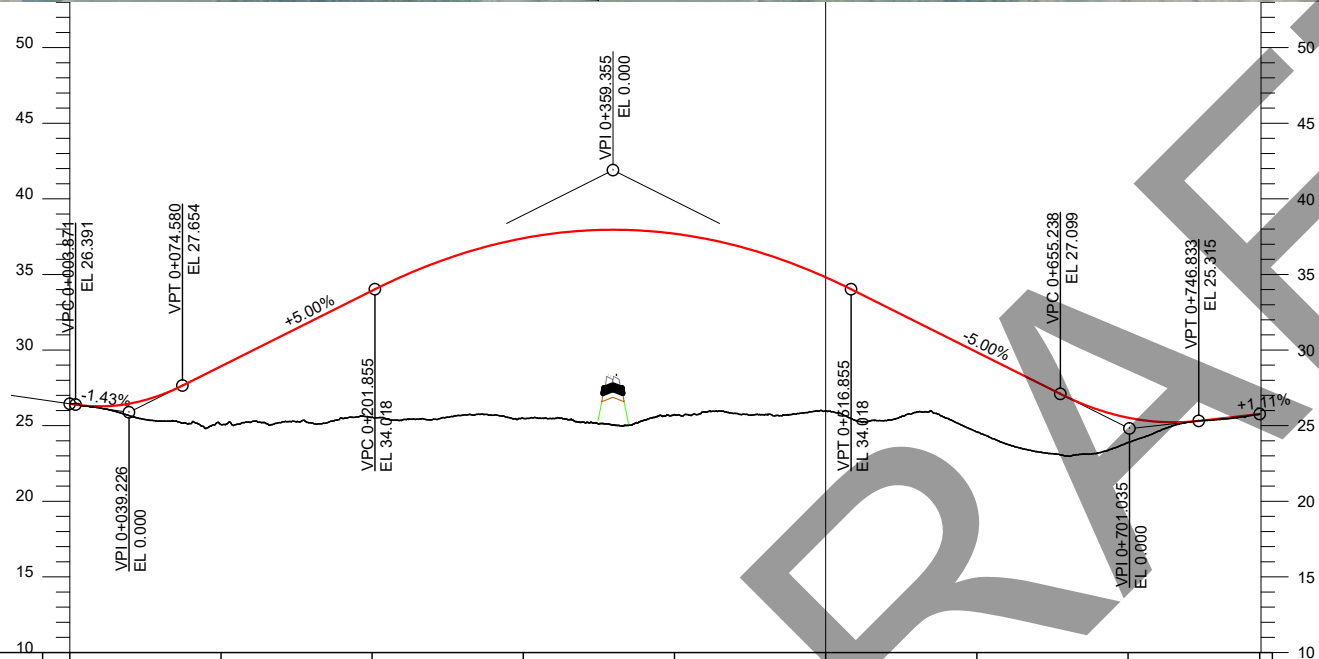

Reference level
/ Nules atzīme = 10.000

Chainage / Piketāža	0+000	0+100	0+200	0+300	0+400	0+500	0+600	0+700	0+787
Proposed Level / Sīležu galvīņas atzīme	26.446	28.925	33.925	37.396	37.693	34.815	29.860	25.528	
Existing Level / Reljefa atzīme	26.446	25.074	25.568	25.484	25.727	25.966	24.586	23.885	
Cut and Fill / Augstumu starpība	0.000	3.851	8.357	11.912	11.966	8.849	5.275	1.643	
Horizontal Alignment / Horizontālais ceļa plāns									
Vertical Alignment / Vertikālais ceļa plāns									



Co-financed by the Connecting Europe
Facility of the European Union

PROJECT



RBDTD-LV-DS3

Design and Design Supervision Services for the construction of the
new line on the section from Estonian / Latvian state border to Vangaži

ARCHIVE NO. RBR 2019/7

CONTRACT NO. 1.19/LV-16



DATE

February 2021

SCALE

PAPER SIZE

A3


DRAWING TITLE

3. CROSSINGS
PLAN - PROFILE - CROSS SECTION
3. ŠĶĒRSOJUMI
PLĀNS - GARENPROFILS – ŠĶĒRSPROFILS
C54-NP 7.5
6/6

General

CROSS SECTION
ŠĶĒRSPROFILS


NP 7,5

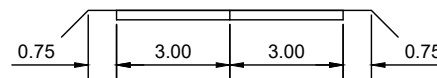

Enbankment

CROSS SECTION
ŠĶĒRSPROFILS

NP 7,5

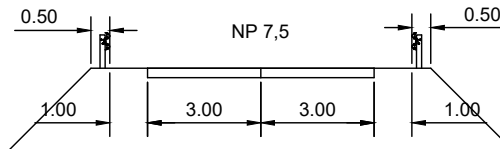

Structure

CROSS SECTION
ŠĶĒRSPROFILS

NP 7,5

