



DO NOT SCALE FROM THIS DRAWING

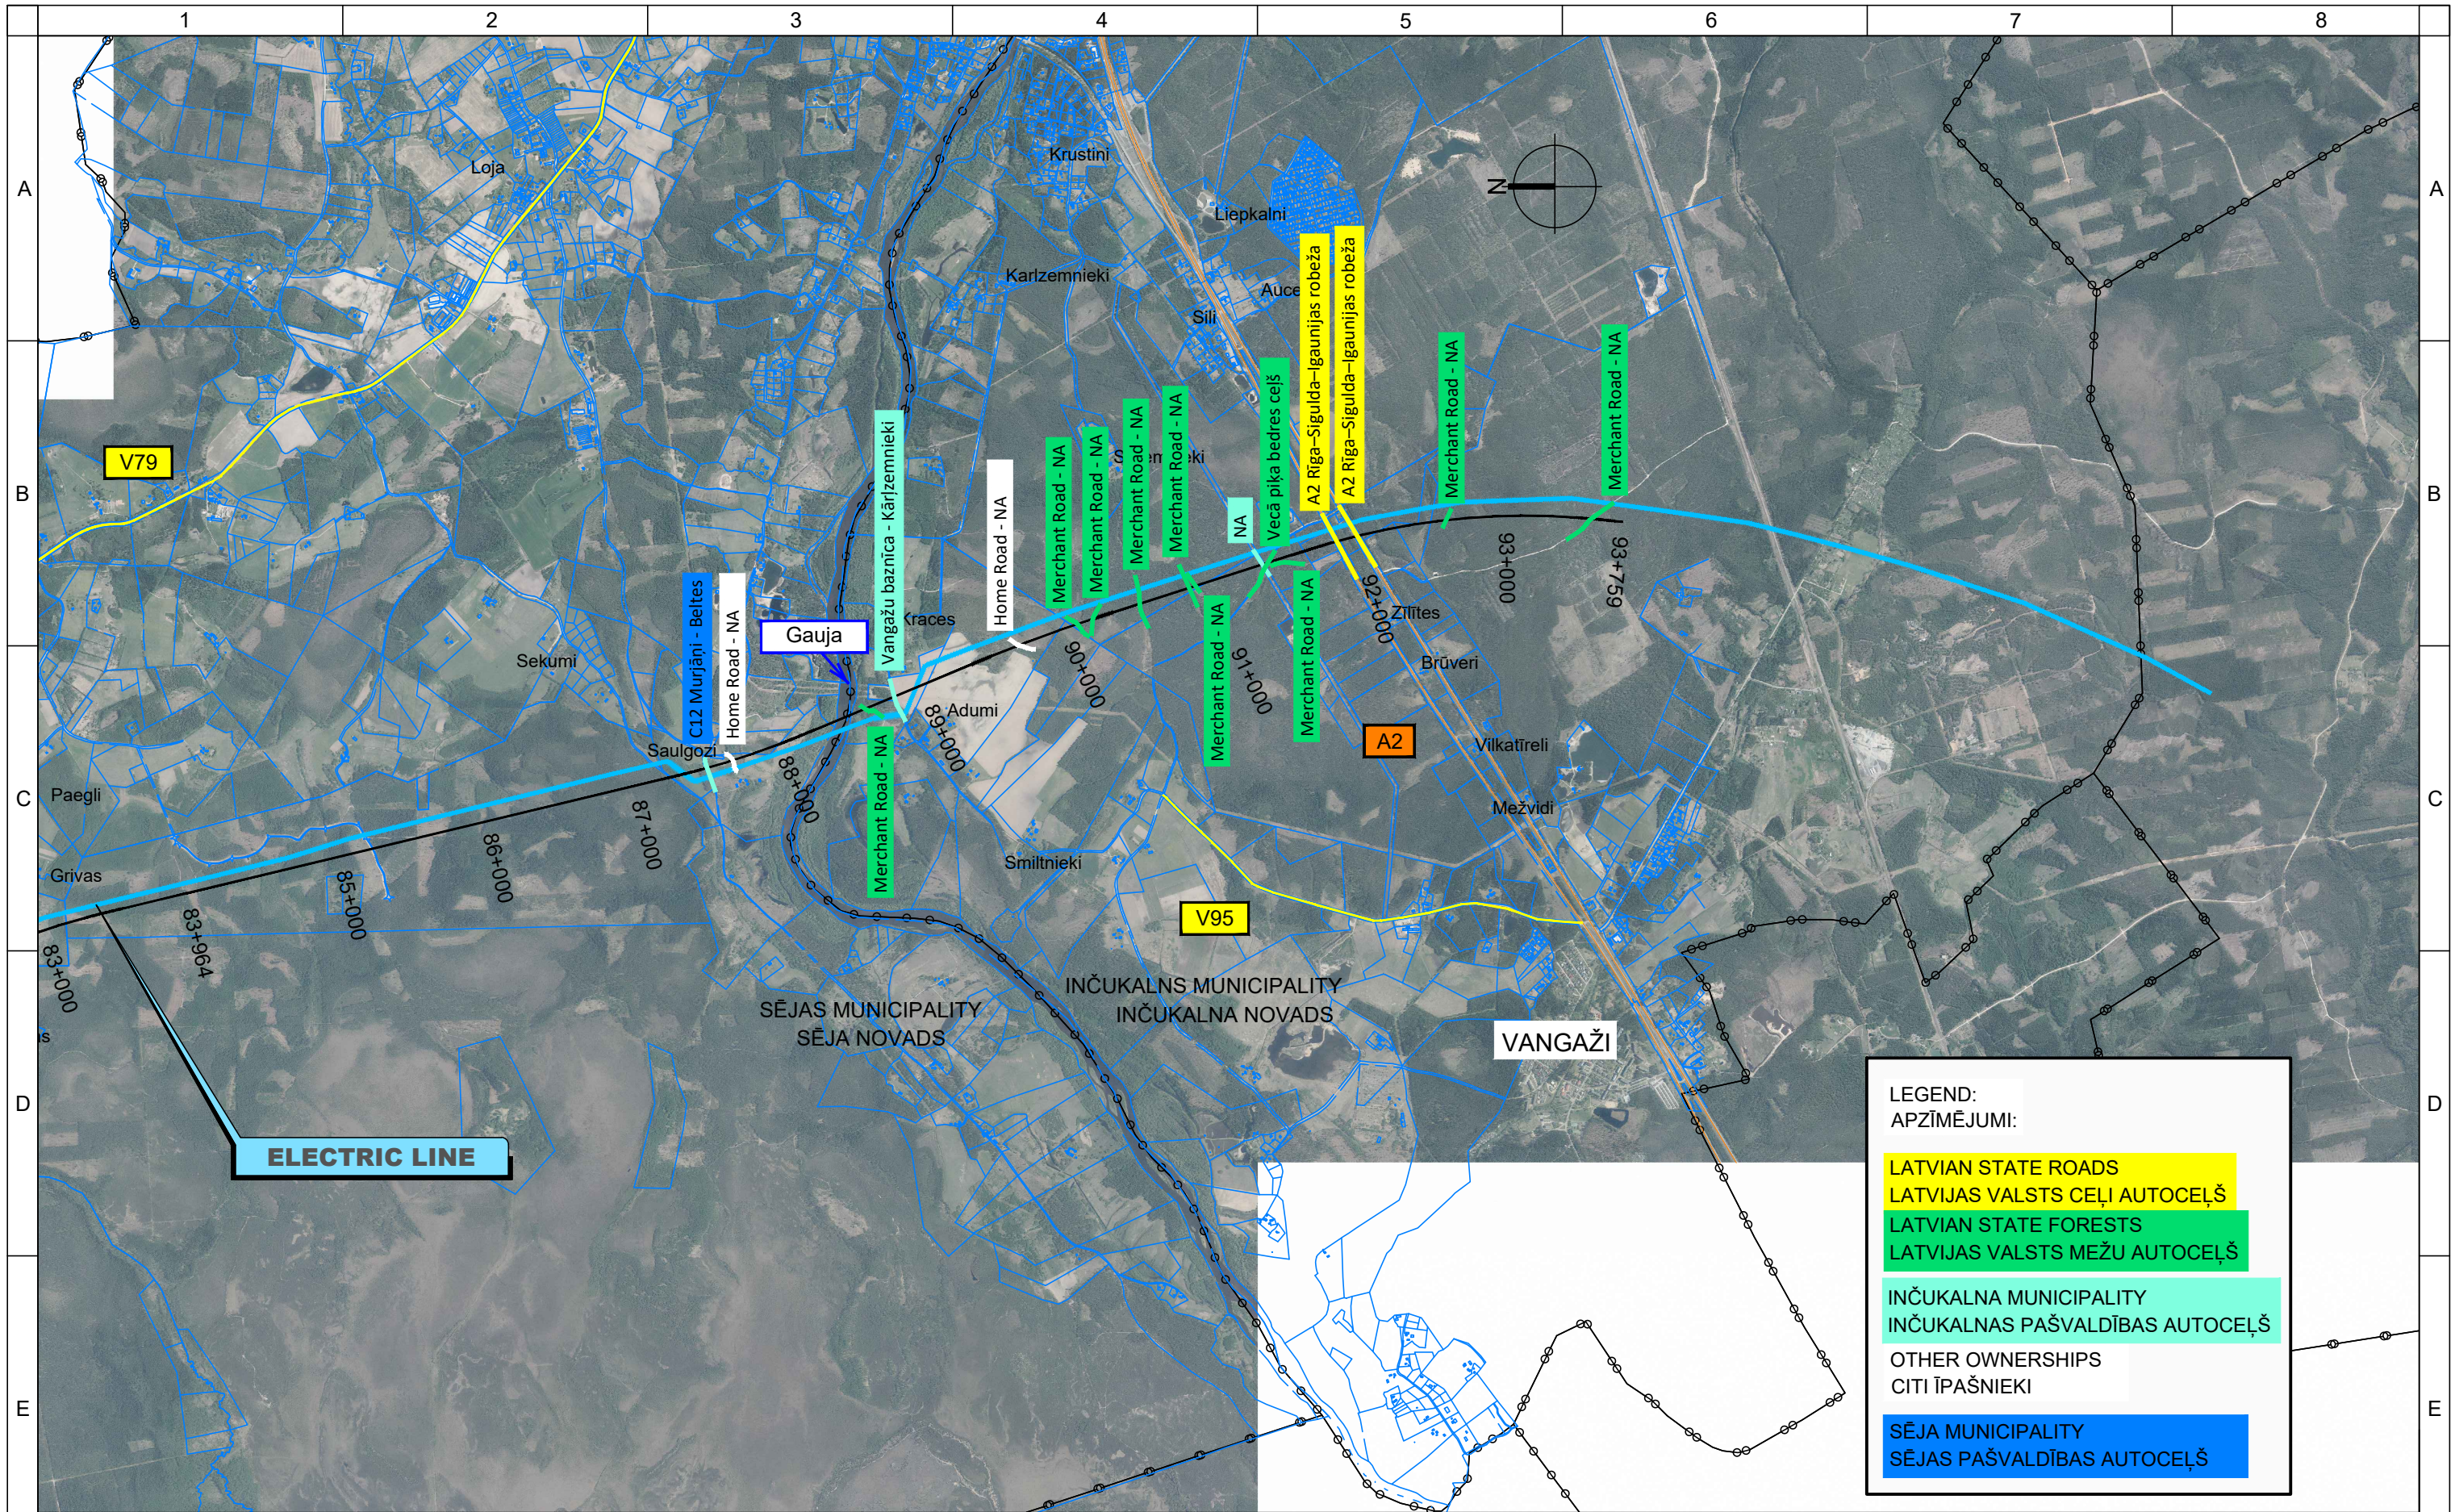

 Co-financed by the Connecting Europe Facility of the European Union		PROJECT  Rail Baltica RBDTD-LV-DS3 Design and Design Supervision Services for the construction of the new line on the section from Estonian / Latvian state border to Vangaži ARCHIVE NO. RBR 2019/7		CONTRACT NO. 1.19/LV-16  		DATE	SCALE	PAPER SIZE	DRAWING TITLE 1. INITIAL INFORMATION EXISTING CROSSINGS 1. SĀKOTNĒJĀ INFORMĀCIJA ESOŠAS ŠĶĒRSOŠANAS VIETAS 1/1		F
						March 2021	1:40.000	A3			
	1	2	3	4	5	6	7	8			

DO NOT SCALE FROM THIS DRAWING

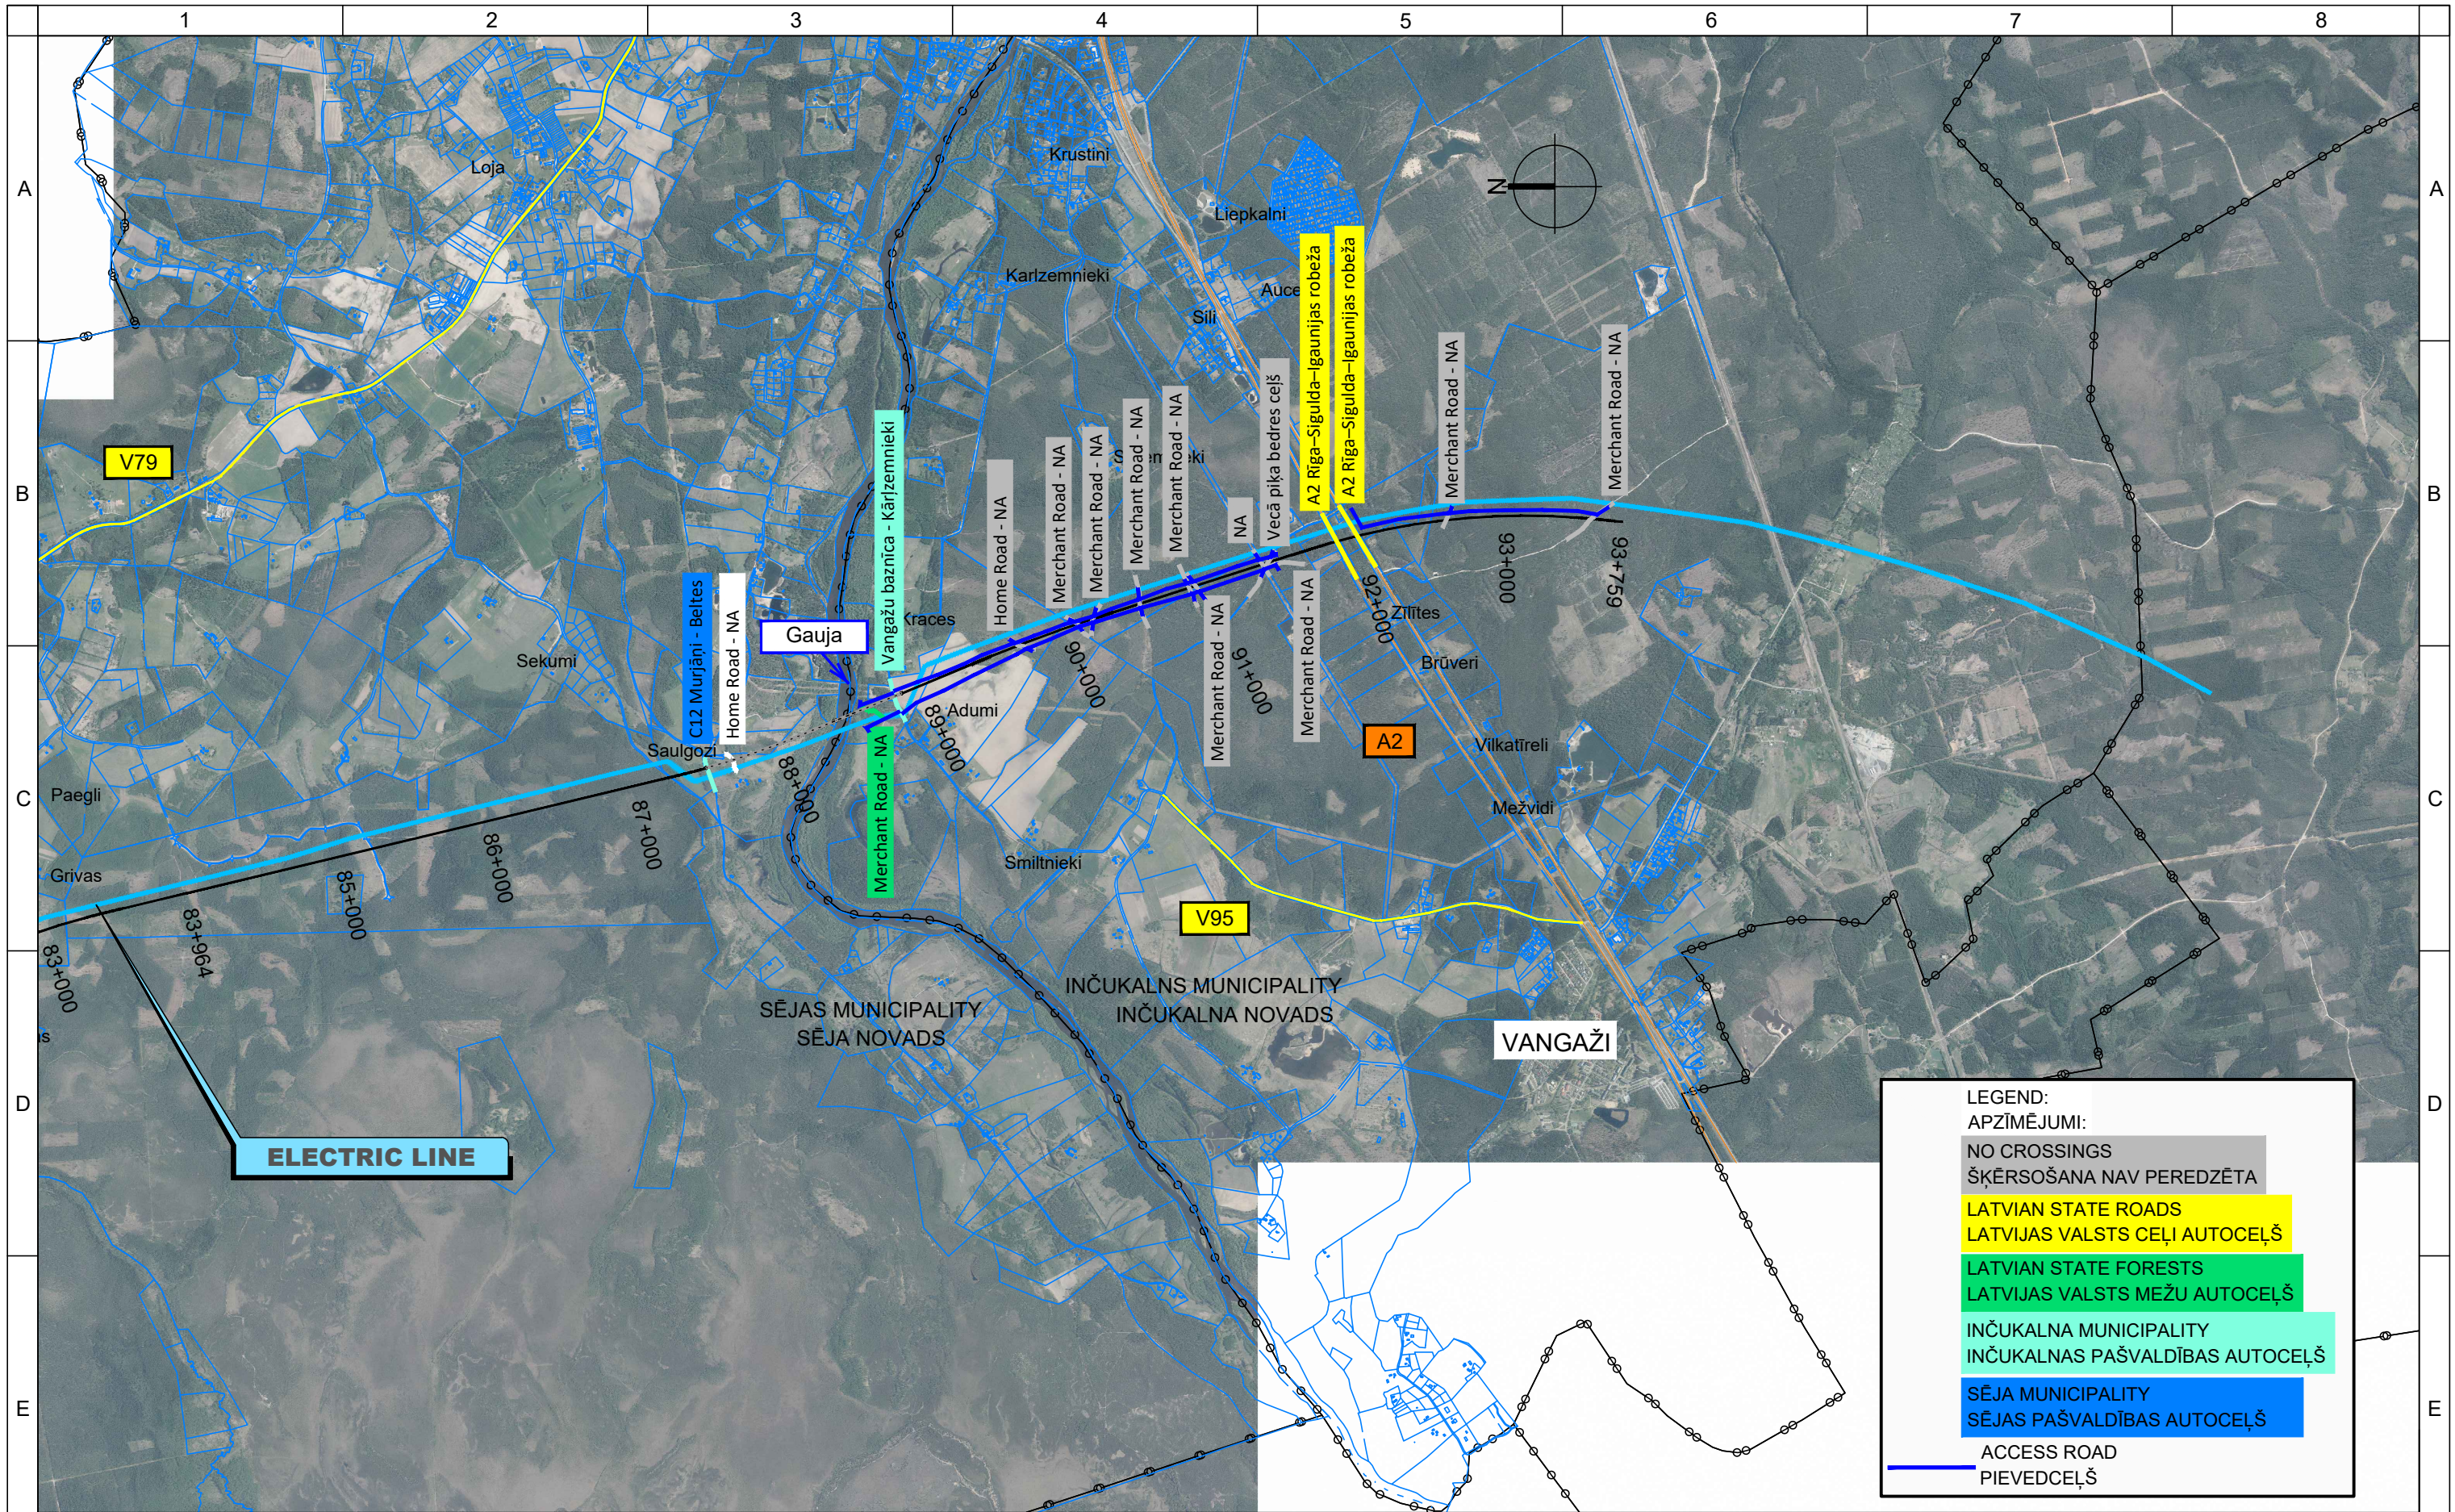

F	 Co-financed by the Connecting Europe Facility of the European Union		PROJECT Rail Baltica RBDTD-LV-DS3 Design and Design Supervision Services for the construction of the new line on the section from Estonian / Latvian state border to Vangaži ARCHIVE NO. RBR 2019/7		CONTRACT NO. 1.19/LV-16 		DATE March 2021	SCALE 1:40.000	PAPER SIZE A3	DRAWING TITLE 2. INA PROPOSED CROSSINGS 2. INA PLĀNOJAMAS ŠĶĒRSOŠANAS VIETAS 1/1		F
	1	2	3	4	5	6	7	8				