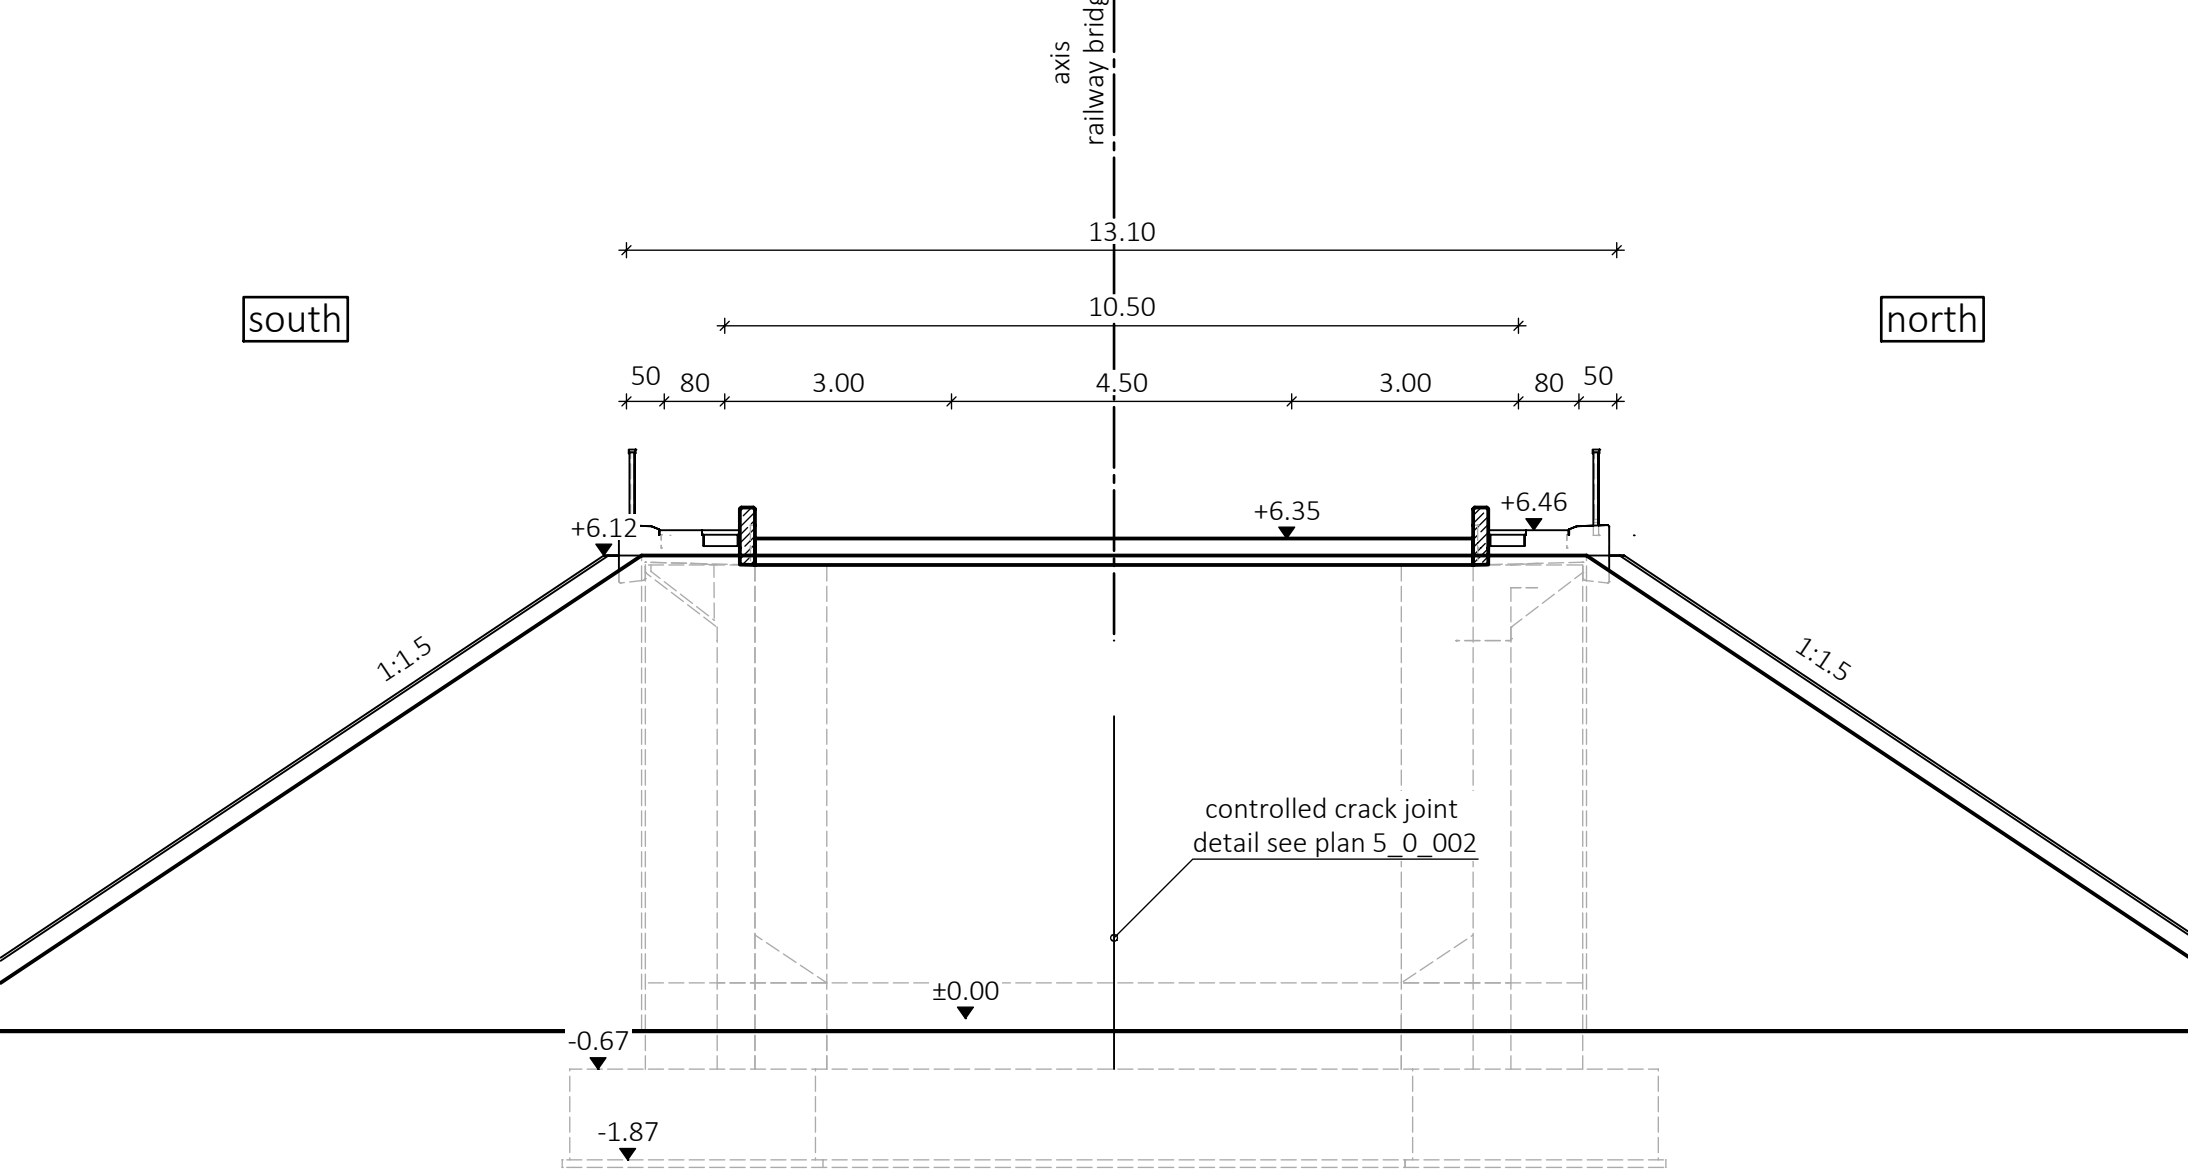
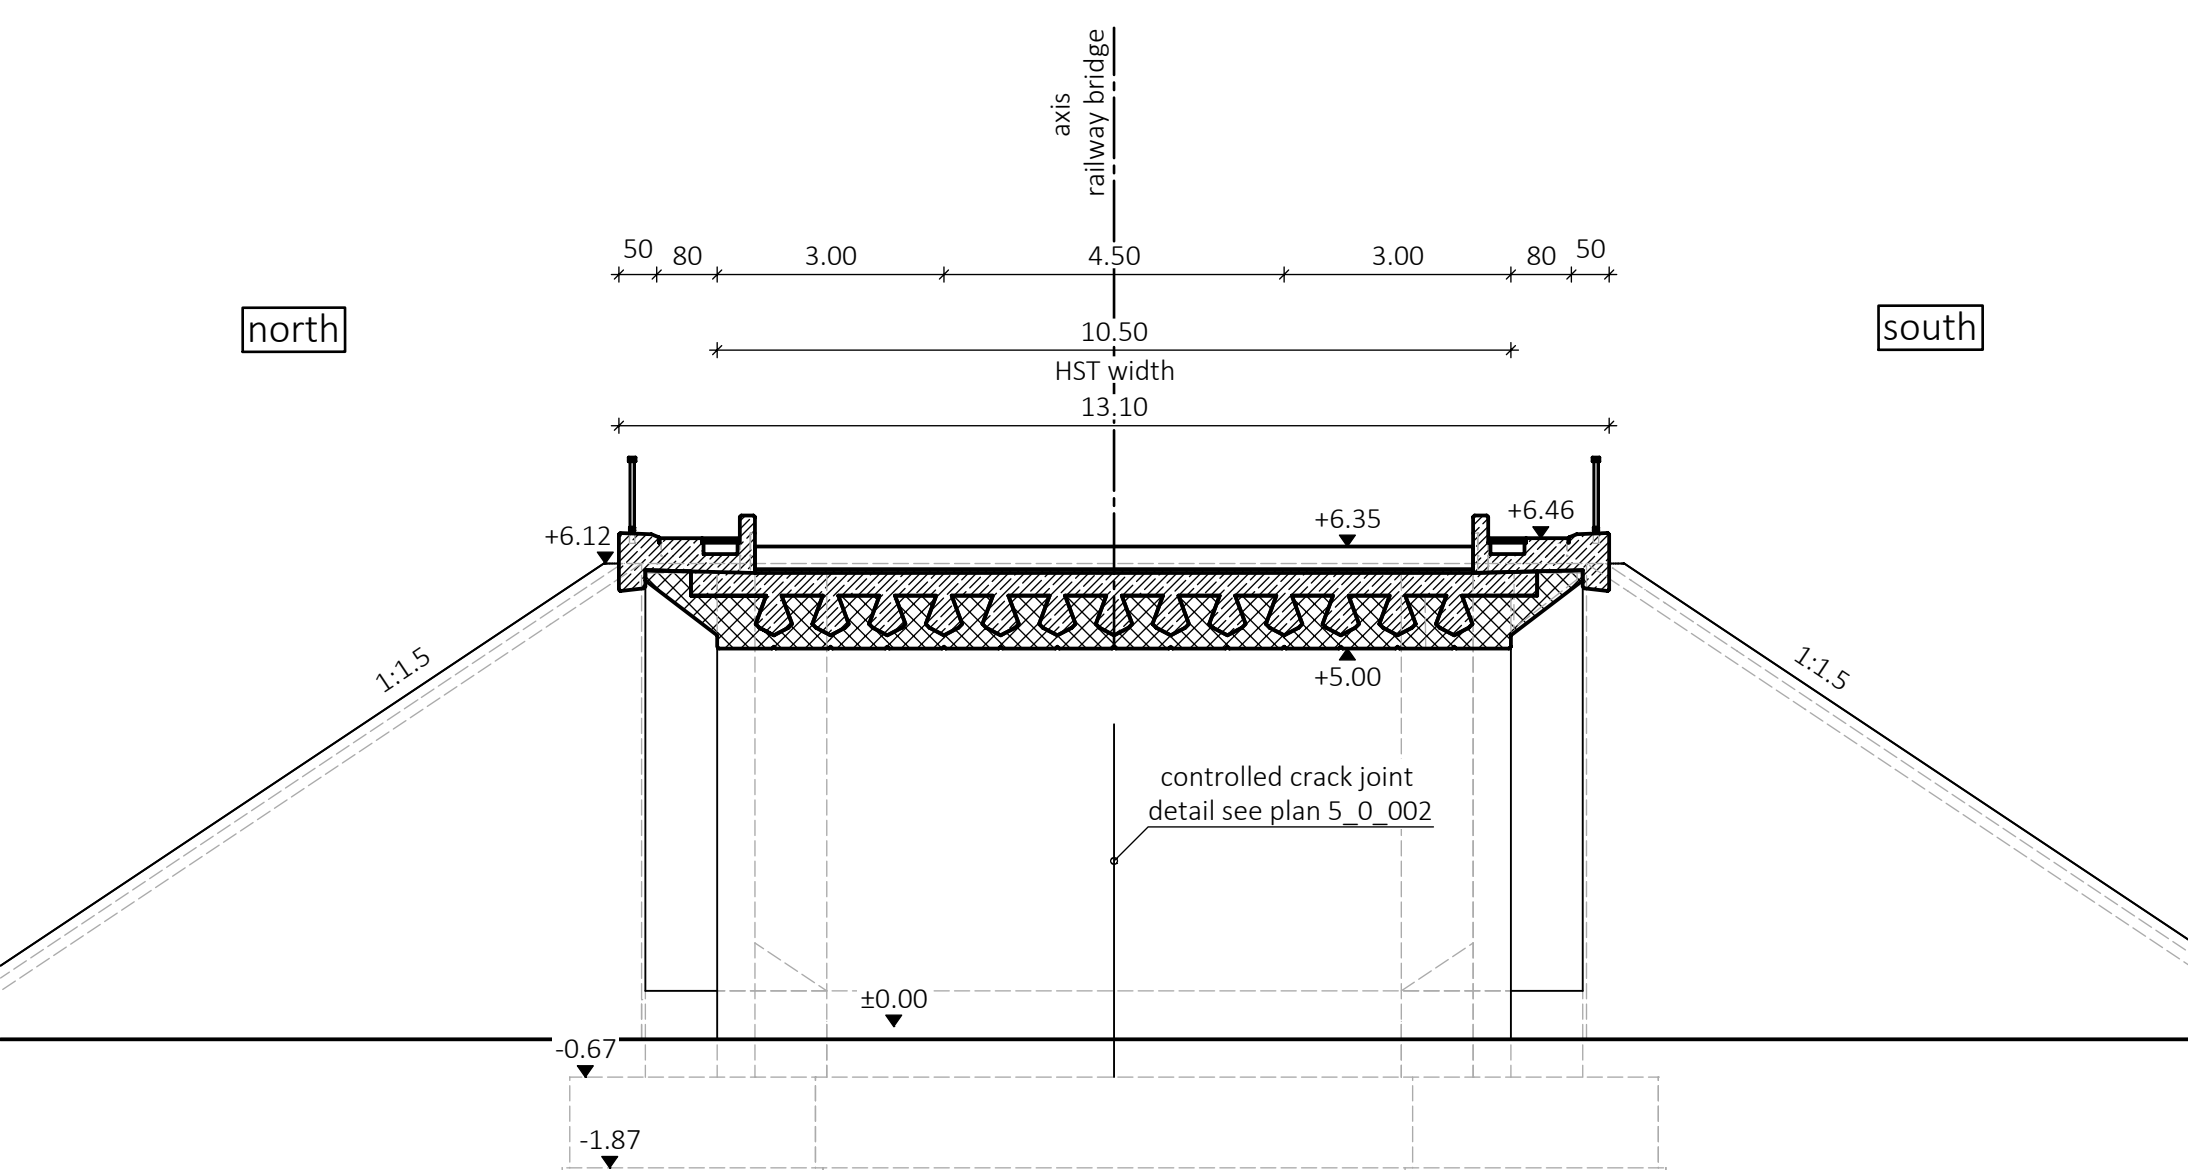
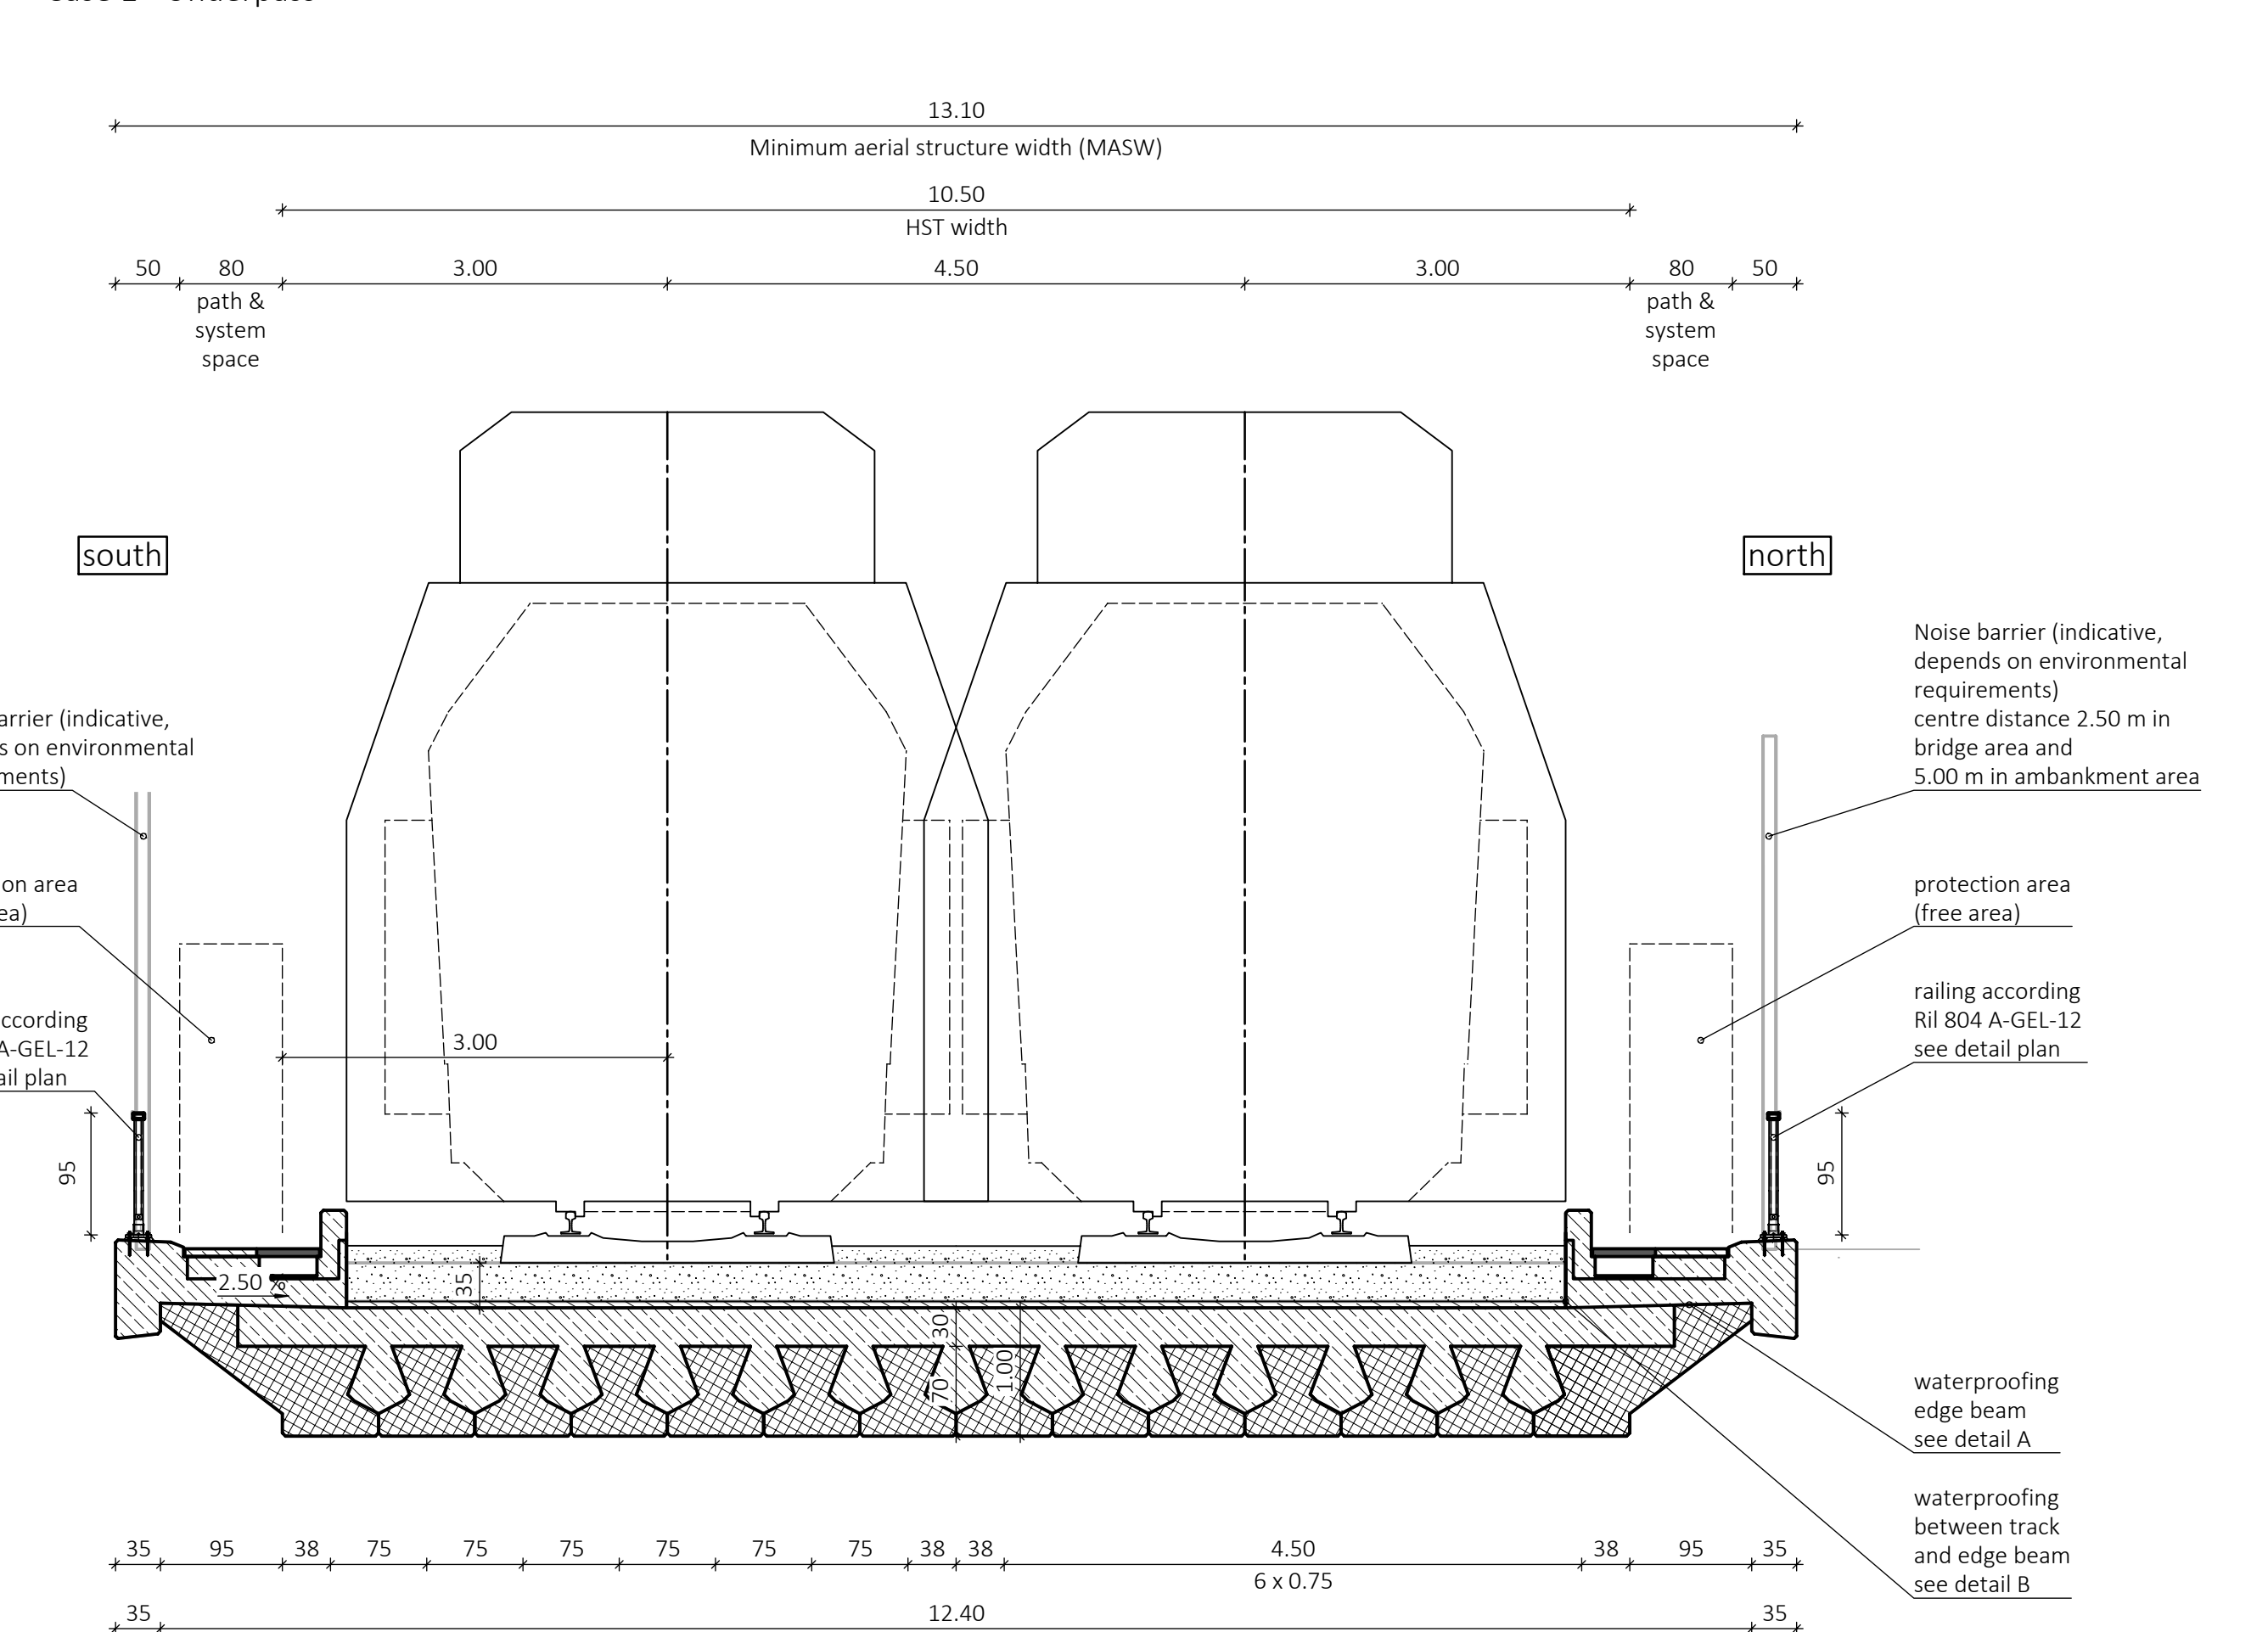


³ according design guideline Rail Baltica

[illegible]