



Main line embankment - Double track - High height (>12m)

Speed	E	E/2
200 km/h	3.80m	1.90m
249 km/h	4.50m	2.25m

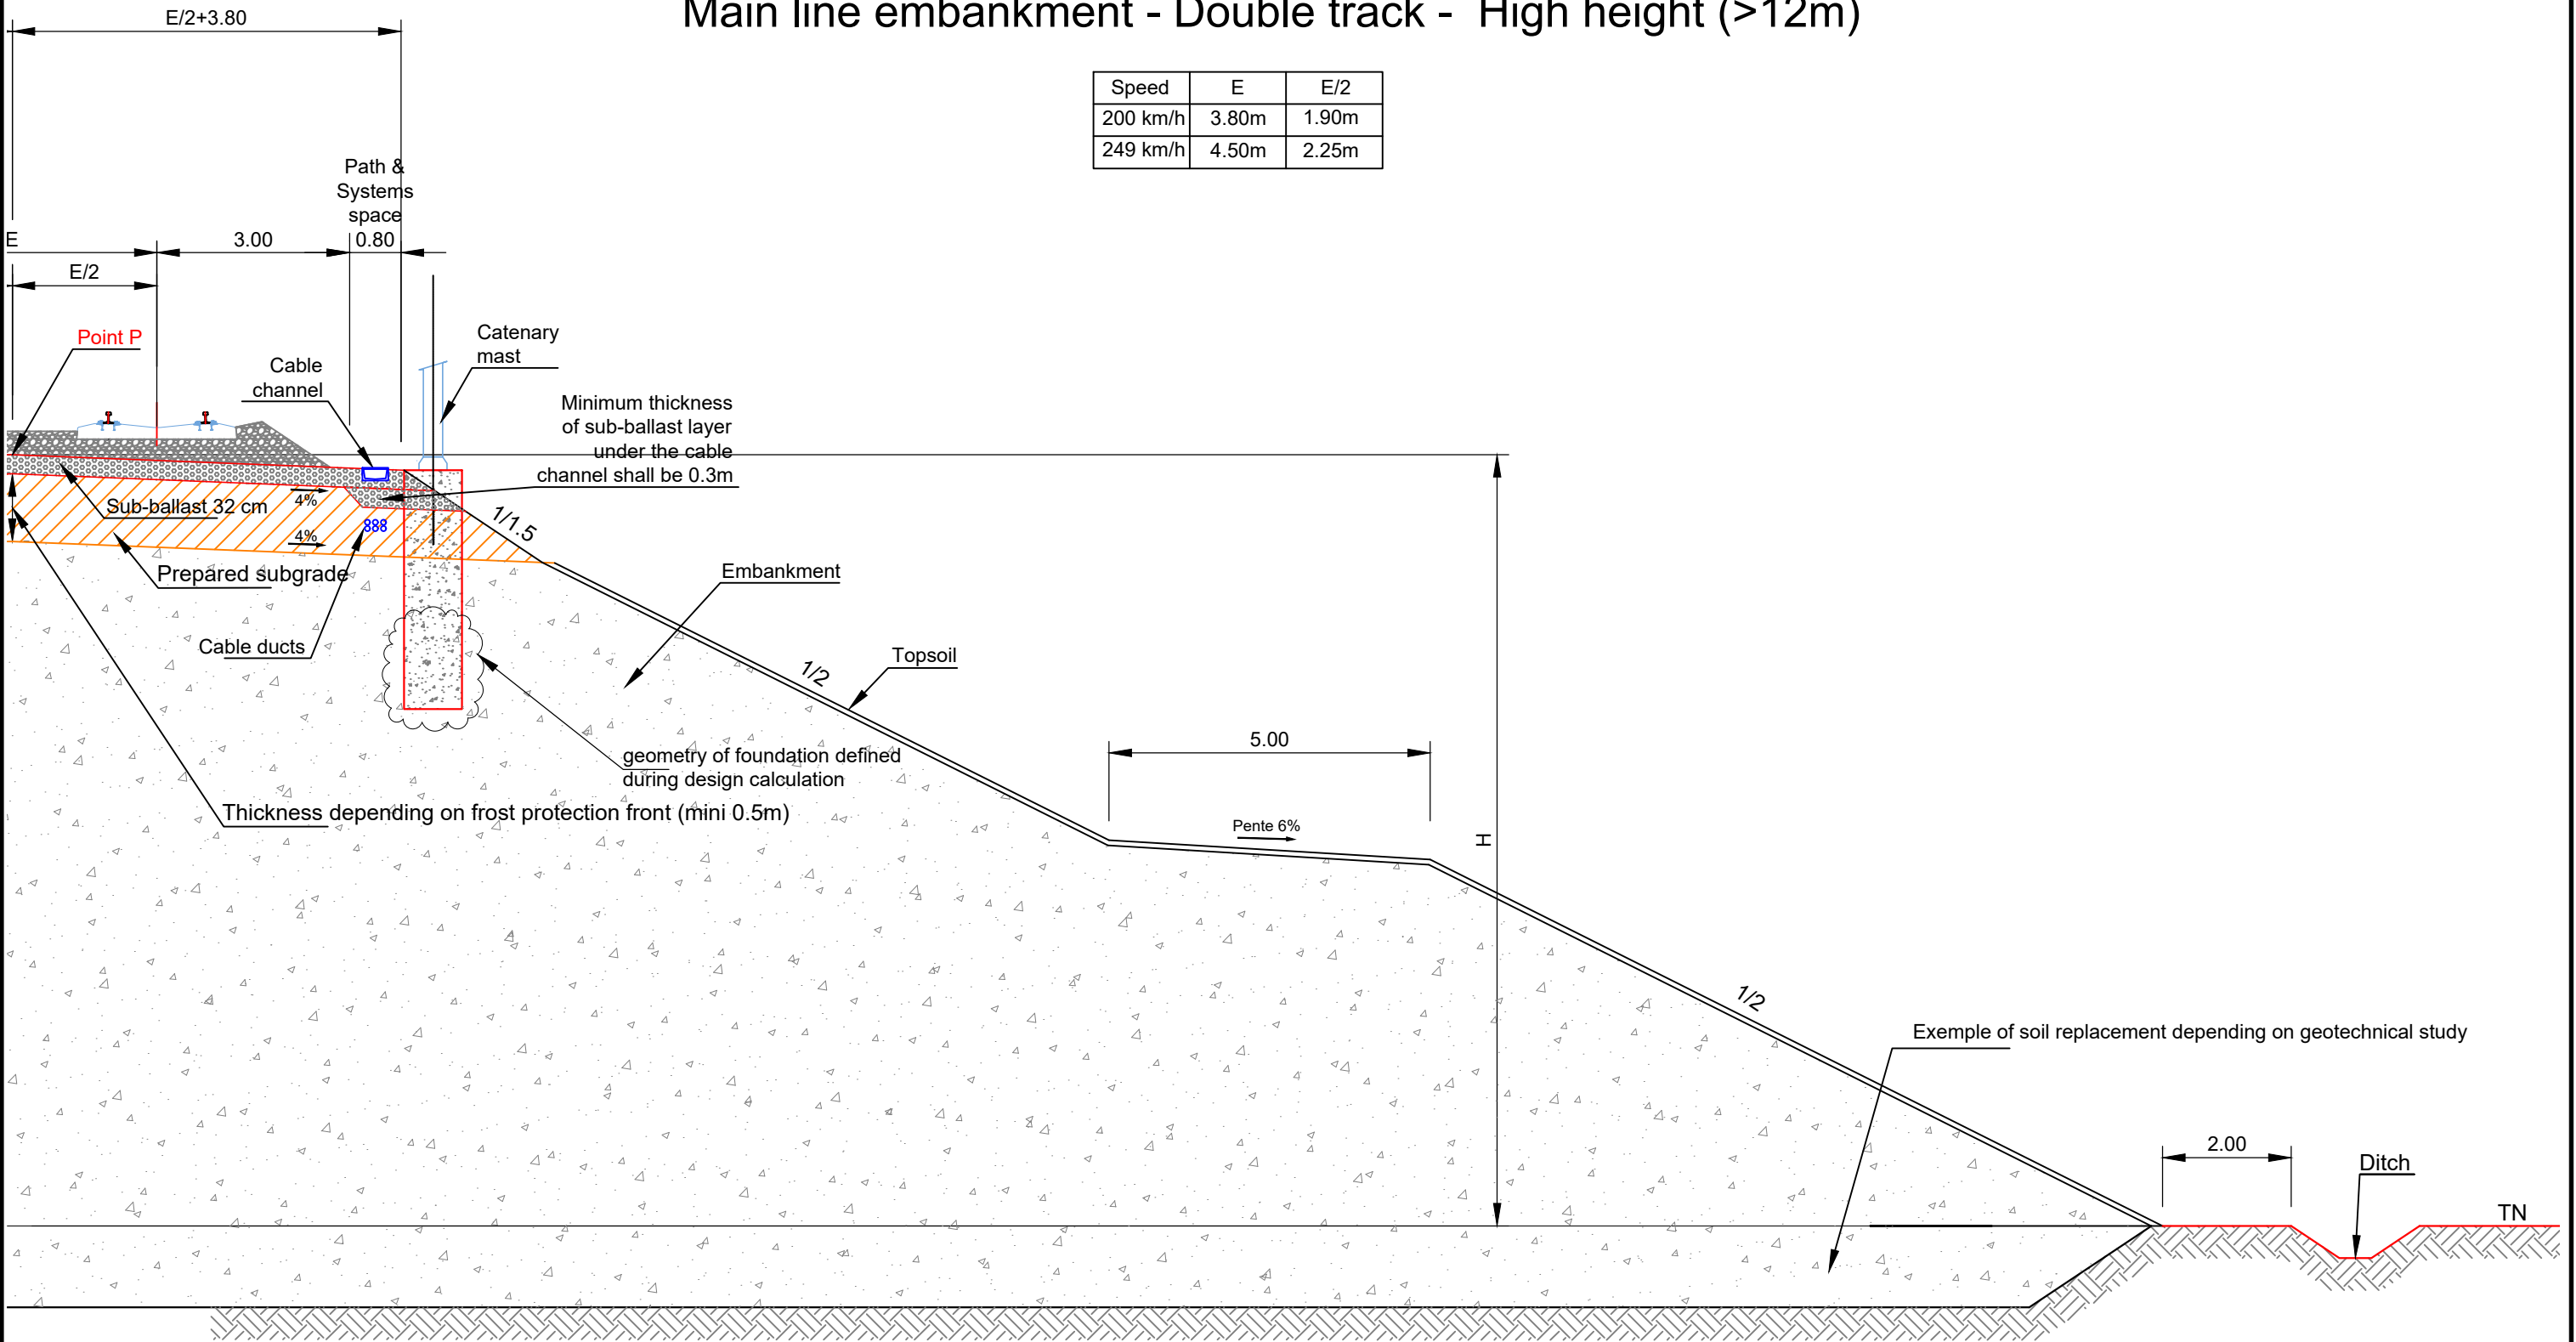

Note : Granulometric values, layer compaction, plate test and other mandatory values are as per document RBDG-RPT-015 Railway substructure, Part 1 embankments and earthworks

Scale : 1/100

 <b>RAIL BALTICA</b> Preliminary design for the Rail Baltic 1,435 mm gauge line	A6	23/11/2020	Cable ducts and manholes added	LIV	ALO	AMI	SCALE	1 / 100	DRAWING DESCRIPTION	Typical Cross Section Main Line
	A5	15/02/2018	Corrections followings comments	DAN	CCA	EFA				
	A4	10/01/2018	Corrections followings comments	DAN	CCA	EFA	PAGE	XX/XX	FILE NAME	RBDG-DWG - 0 0 2 A 6
	A3	06/12/2017	Minor corrections	DAN	CCA	EFA				
	-----	DATE	REVISION DESCRIPTION	DRAWN BY	CHECK BY	APPROVED BY				