



Main line - next to an operational railway line with limited right of way

Détail 2 FBPB
Scale 1/40

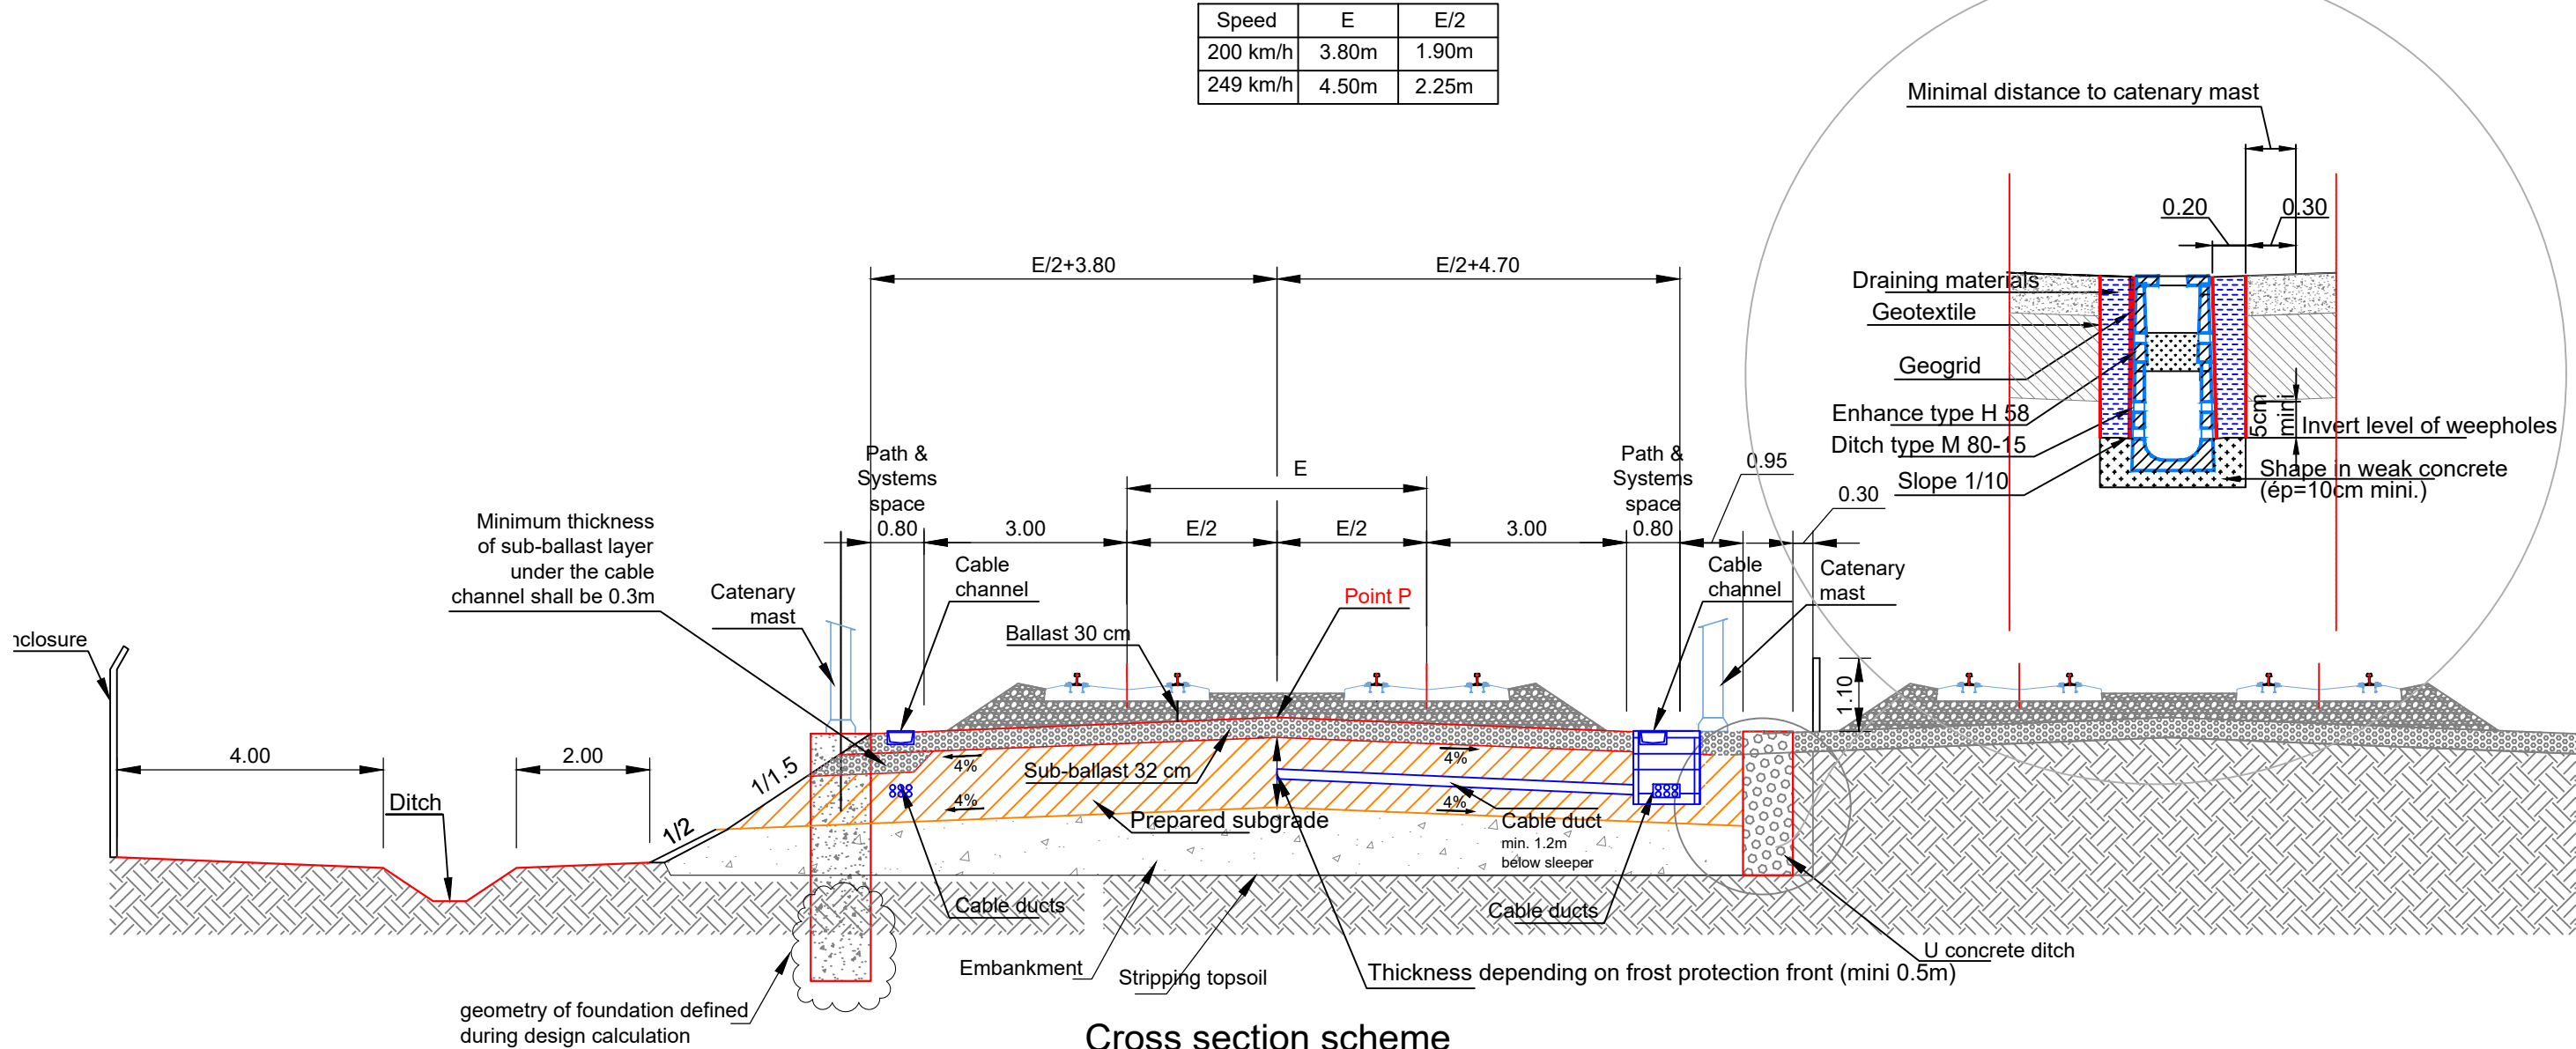

Cross section scheme

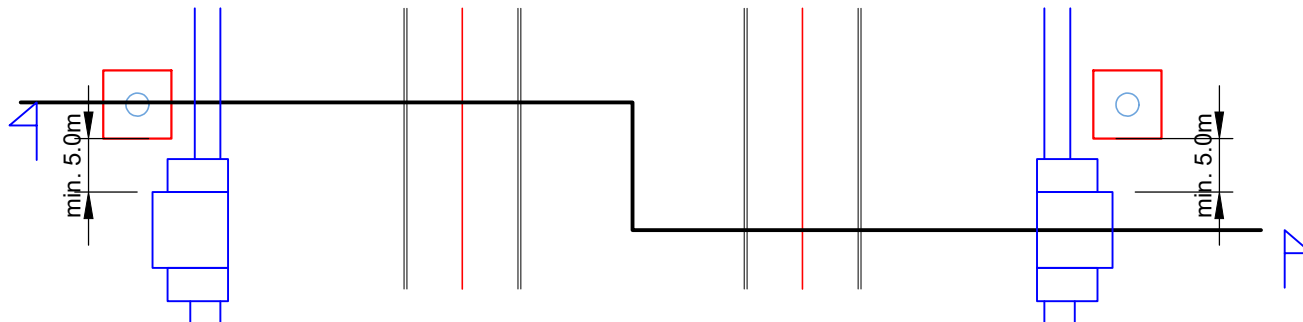

Note : Granulometric values, layer compaction, plate test and other mandatory values are as per document RBDG-RPT-015 Railway substructure, Part 1 embankments and earthworks

Scale : 1/100

<div><div><div><div></div><div>Rail Baltica</div></div><div><div>SYSTRA</div><div></div></div></div><div><div><div>RAIL BALTICA</div><div>Preliminary design for the Rail Baltic 1,435 mm gauge line</div></div></div></div>	A4	23/11/2020	Cable ducts and manholes added, drainage moved	LIV	ALO	AMI	SCALE	1 / 100	DRAWING DESCRIPTION	Typical Cross Section Main Line
	A3	15/02/2018	Corrections followings comments	DAN	CCA	EFA				
	A2	10/01/2018	Corrections followings comments	DAN	CCA	EFA				
	A1	06/12/2017	First Edition	DAN / VEB	CCA	EFA				
	-----	DATE	REVISION DESCRIPTION	DRAWN BY	CHECK BY	APPROVED BY	PAGE	XX/XX	FILE NAME	- 0 1 2 A 4