



Depot / Multimodal Terminal

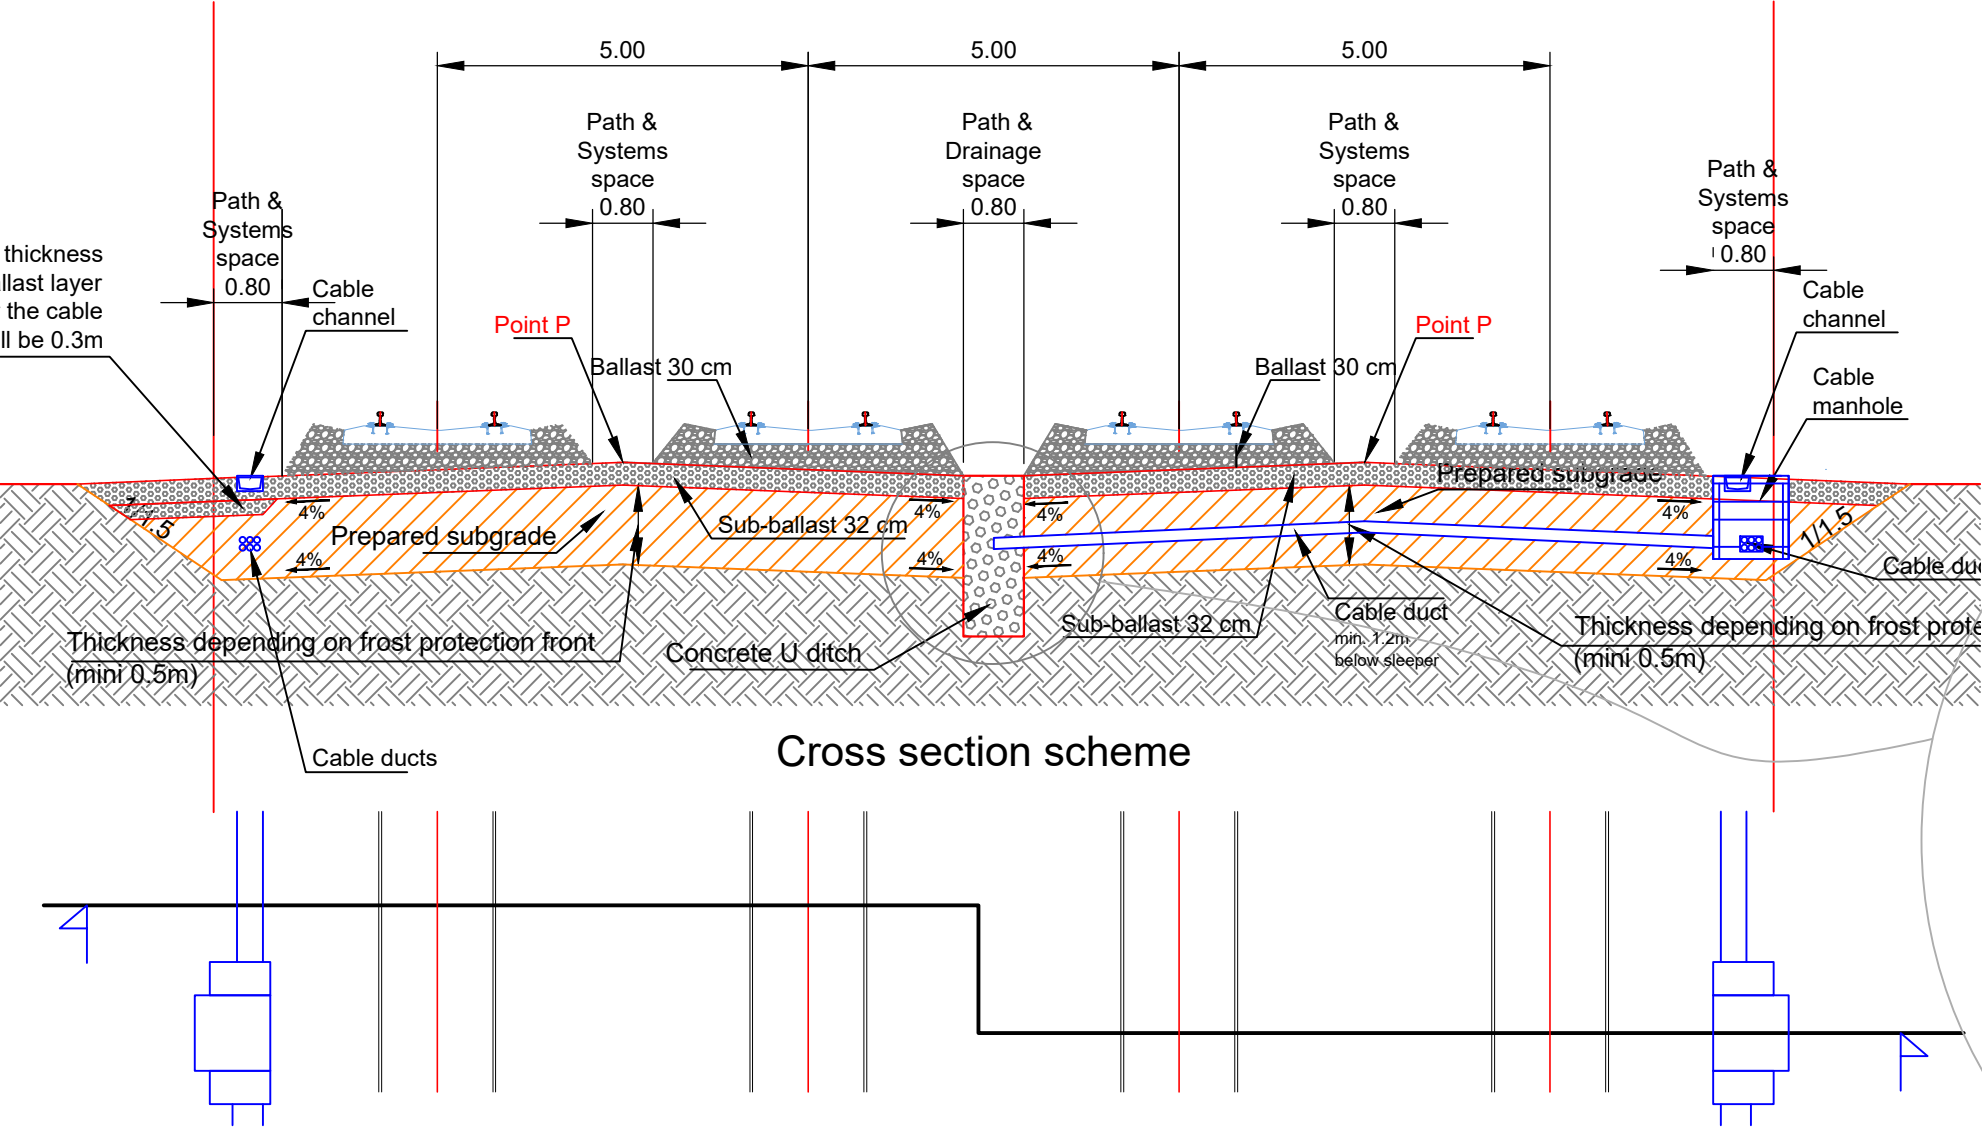

Détail 2 FBPB  
Scale 1/40

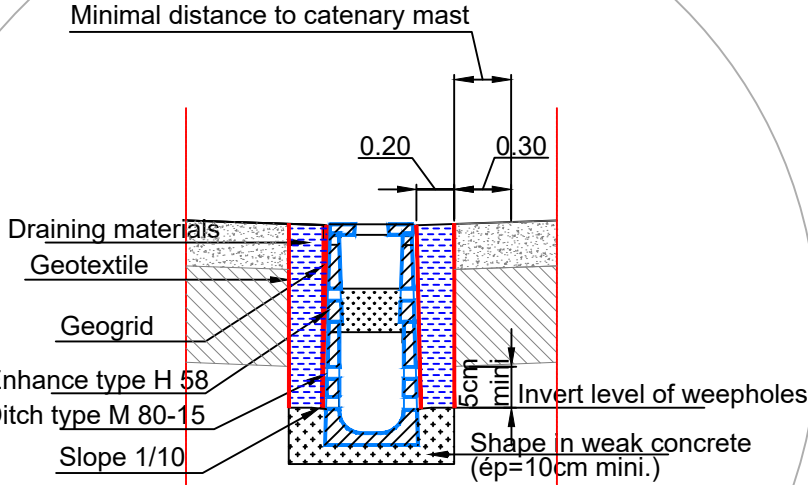

Note : Granulometric values, layer compaction, plate test and other mandatory values are as per document RBDG-RPT-015 Railway substructure, Part 1 embankments and earthworks

Scale : 1/100



RAIL BALTICA

Preliminary design for the Rail Baltic 1,435 mm gauge line

A3	23/11/2020	Cable ducts and manholes added	LIV	ALO	AMI	SCALE	1 / 100	DRAWING DESCRIPTION	Typical Cross Section Main Line				
A2	10/01/2018	Corrections followings comments	DAN	CCA	EFA	PAGE	XX/XX	FILE NAME					
A1	06/12/2017	First Edition	DAN	CCA	EFA				RBDG-DWG	-	0	1	1 A 3
-----	DATE	REVISION DESCRIPTION	DRAWN BY	CHECK BY	APPROVED BY								